



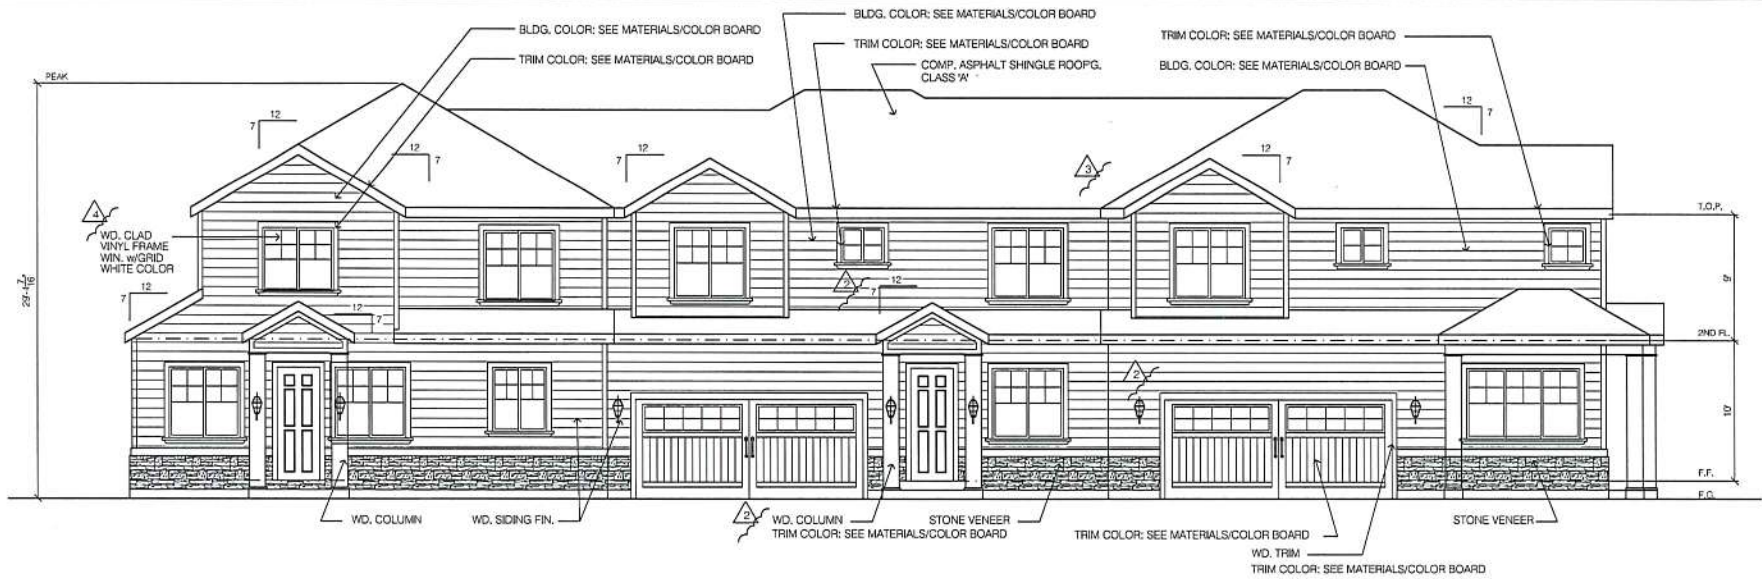

SOUTH ELEVATION

SCALE : 1/4" = 1'-0"

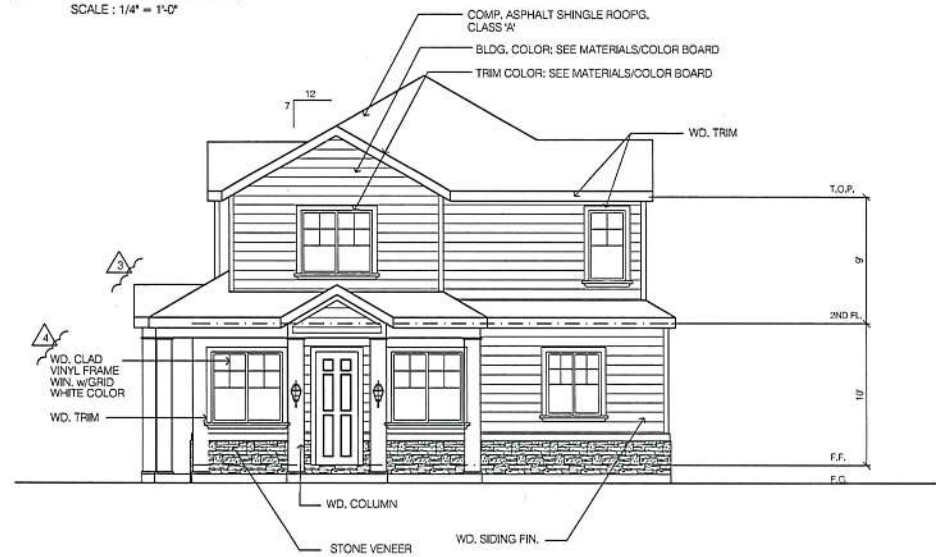

EAST ELEVATION

SCALE : 1/8" = 1'-0"

NOTE:
SEE MATERIALS / COLOR BOARD
FOR DESIGNATED UNIT COLORS

REVISING	BY
2-16-17	DW
10-15-17	DW
4-11-18	DW
10-25-18	DW



David Wong
Design


1001 Montebello Drive
San Jose, CA 95128
408.400.6305

YUAN 3 ATTACHED NEW SINGLE FAMILY HOUSES (PD)


895 S. SECOND STREET
SAN JOSE, CA 95112

DATE	1/7/17
STATUS	AS SHOWN
DESIGNER	DW
DATE	

A-7

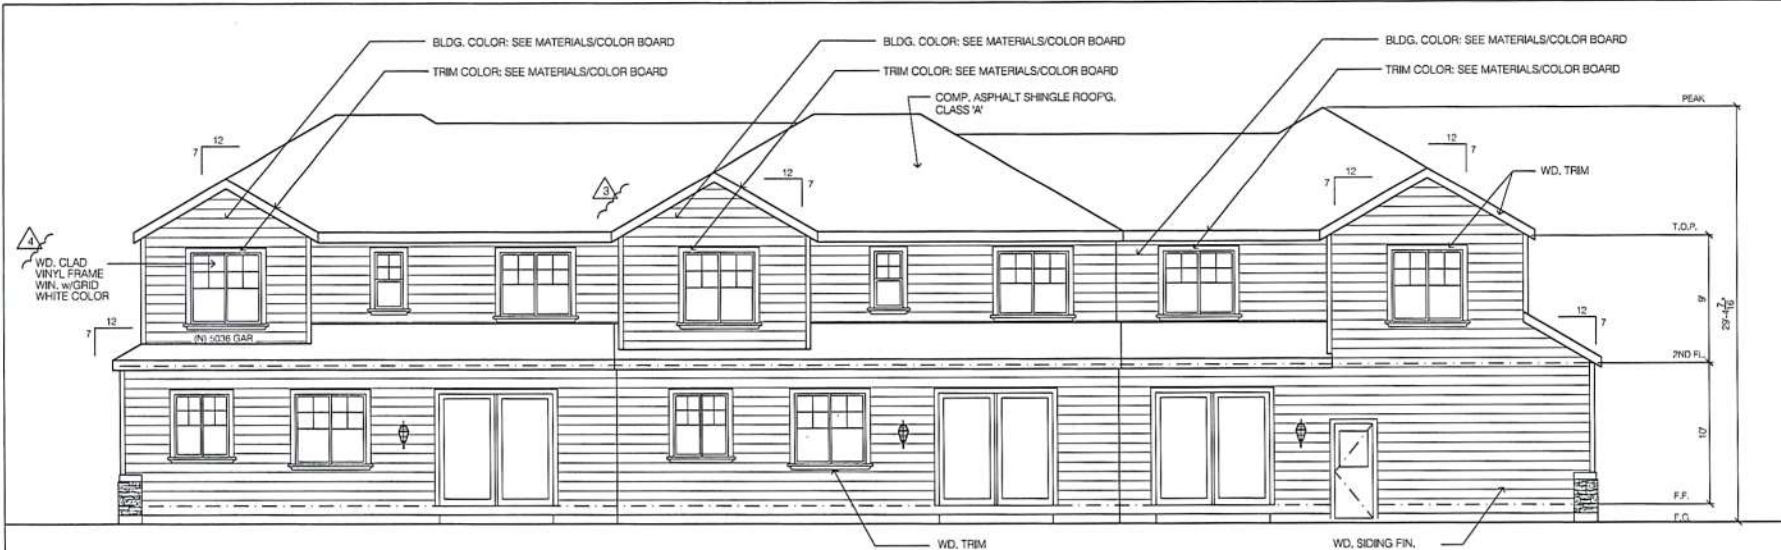

NORTH ELEVATION
SCALE : 1/4" = 1'-0"

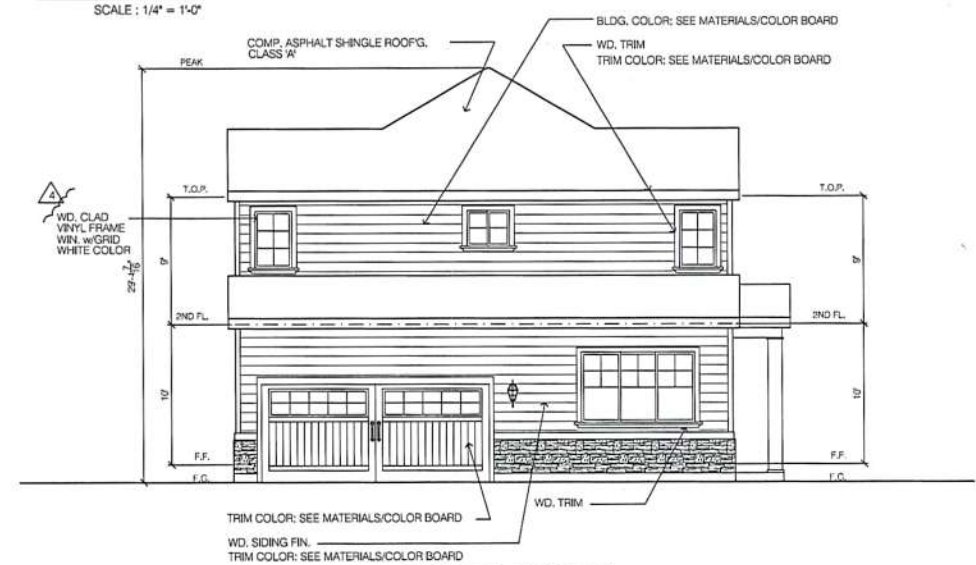

WEST ELEVATION
SCALE : 1/8" = 1'-0"


NOTE:
SEE MATERIALS / COLOR BOARD
FOR DESIGNATED UNIT COLORS

REVISIONS	BY
1.18.17	DW
4.11.18	DW
6.25.18	DW


David Wong
Design
1544 Massachusetts Drive
San Jose, CA 95128
(408) 951-5355

YUAN 3 ATTACHED NEW SINGLE FAMILY HOUSES (PD)
895 S. SECOND STREET
SAN JOSE, CA 95112


DATE:	1/7/17
TITLE:	AS SHOWN
DESIGNER:	DW
DATE:	
PROJECT:	A-8
BY:	

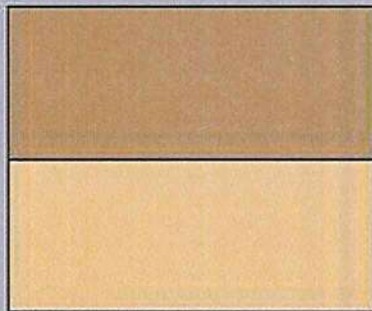

UNIT 1

BUILDING COLOR
KELLY MOORE MULLLED CIDER


TRIM COLOR
KELLY MOORE WOVEN NAVAJO

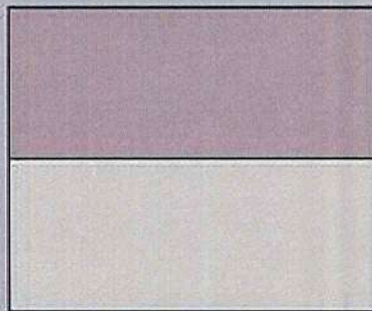

UNIT 2

BUILDING COLOR
KELLY MOORE GOOSEBILL


TRIM COLOR
KELLY MOORE WOODSTER SMOKE

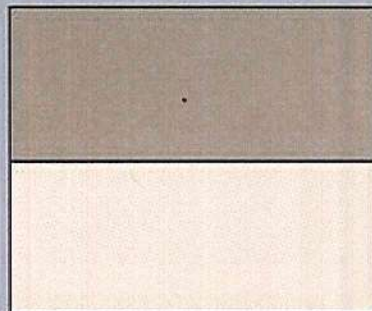

UNIT 3

BUILDING COLOR
KELLY MOORE EAGLE'S MEADOW


TRIM COLOR
KELLY MOORE PERSIAN FLATBREAD

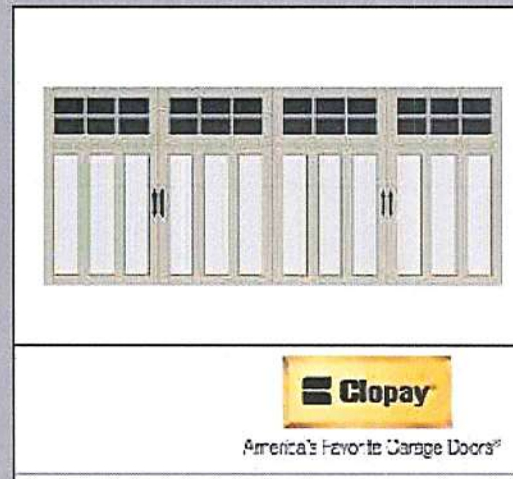

GARAGE DOOR
TRIM COLOR PER INDIVIDUAL UNIT TRIM COLOR



4 WD. CLAD VINYL FRAME WINDOW

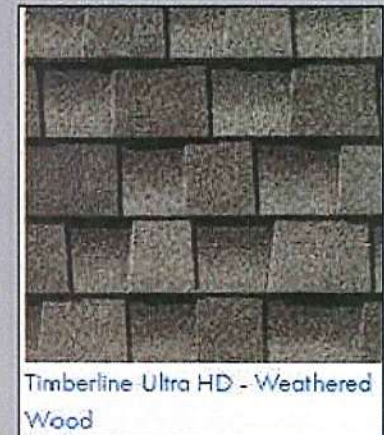


Timberline Ultra HD - Weathered Wood

COMP. ASPHALT SHINGLE ROOF



Veneersone
Stacked Stone Villa

STONE VENEER

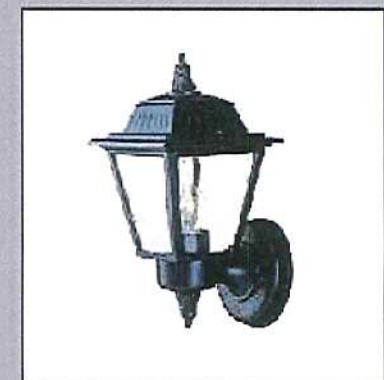

ENTRY LIGHT

MATERIALS AND COLOR BOARD