



CITY COUNCIL STAFF REPORT

File No.	C18-031; CP18-036
Applicant:	Templo La Hermosa LLC
Location	2222 Trade Zone Boulevard
Existing Zoning	IP Industrial Park
Council District	4
Historic Resource	No
Annexation Date:	December 1, 1967
CEQA:	Addendum to the Final Environmental Impact Report (General Plan FEIR), Supplemental Program Environmental Impact Report (General Plan SEIR) for the Envision San José 2040 General Plan

APPLICATION SUMMARY:

C18-031: Conforming Rezoning from the IP Industrial Park Zoning District to the TEC Transit Employment Center Zoning District on a 2.0 gross acre site.

CP18-036: Conditional Use Permit to allow a church, occupying a 18,480-square foot area of an existing 29,193 gross square foot office building with alternating use parking arrangement (shared parking) on a 2.0-gross acre site.

RECOMMENDATION:

- 1) Adopt a resolution adopting the 2222 Trade Zone Boulevard Project Addendum to the Envision San José 2040 General Plan Final Environmental Impact Report, Envision San José 2040 General Plan Final Supplemental Environmental Impact Report, and Addenda thereto, all in accordance with the California Environmental Quality Act, as amended;
- 2) Adopt an ordinance of the City of San José rezoning an approximately 2.0 gross acre site located at 2222 Trade Zone Boulevard from the IP Industrial Park Zoning District to the TEC Transit Employment Center Zoning District; and
- 3) Adopt a resolution to approve, subject to conditions, a Conditional Use Permit to allow a church to occupy 18,480-square foot area of an existing 29,193-gross square foot office building with an alternating use parking arrangement.

PROJECT DATA

GENERAL PLAN CONSISTENCY			
General Plan Designation		Transit Employment Center <input checked="" type="checkbox"/> Consistent <input type="checkbox"/> Inconsistent	
Consistent Policies		Implementation Policies IP-1.1, IP-1.6, and IP-8.2; Community Design Policy CD-2.9; Vibrant Neighborhood Polices: VD-5.3, VD-5.4.	
SURROUNDING USES			
	General Plan Land Use	Zoning	Existing Use
North	Transit Employment Center	LI Light Industrial	Office
South	Transit Employment Center	IP Industrial Park	Office
East	Transit Employment Center	IP Industrial Park	Office
West	Transit Employment Center	IP Industrial Park	Office

PROJECT DESCRIPTION

On September 28, 2018, the applicant, Templo La Hermosa, applied for a Conforming Rezoning from the IP Industrial Park Zoning District to the TEC Transit Employment Zoning District, and a Conditional Use Permit to allow a church to occupy approximately 18,480 square feet of an existing 29,193-square foot office building and an alternating use parking arrangement (shared parking) on a 2.0 gross acre site. The new use will share the available parking spaces between itself and the existing office tenant by employing staggered hours of operation, so that the two occupants are never utilizing all the available spaces at one time. The TEC Transit Employment Zoning District is a conforming zoning district of the Transit Employment Center General Plan land use designation and allows churches with a Conditional Use Permit.

Site Description and Surrounding Uses

The subject site is located at the southeast corner of Trade Zone Boulevard and Lundy Avenue, and is currently developed with a single story office building. The building has an associated 109-space parking lot with well-developed landscaping around the perimeter of the lot. The site is accessible by two driveways located on Lundy Avenue. A similar one-story office structure is directly south of the subject site; a two-story office complex with a parking lot is located to the north, across Trade Zone Boulevard; offices are located to the east and another two-story office complex with associated parking to the west, across Lundy Avenue (Figure 1). Traveling further east there are residential neighborhoods accessed off Trade Zone Boulevard. The site is located 200 feet southwest of the City of Milpitas border.



Figure 1: Aerial Image of the subject site

Background

Currently, the congregation of Templo La Hermosa utilizes the building located at 56 South Montgomery Street, as it has since the late sixties. However, this property is being sold, therefore, necessitating relocation of the church.

ANALYSIS

The proposed project was analyzed for conformance with the following:

- 1) the Envision San José 2040 General Plan;
- 2) the Zoning Ordinance; and
- 3) the California Environmental Quality Act (CEQA).

Envision San José 2040 General Plan Conformance

The subject site has an Envision San José 2040 General Plan Land Use/Transportation Diagram land use designation of Transit Employment Center (Figure 2).

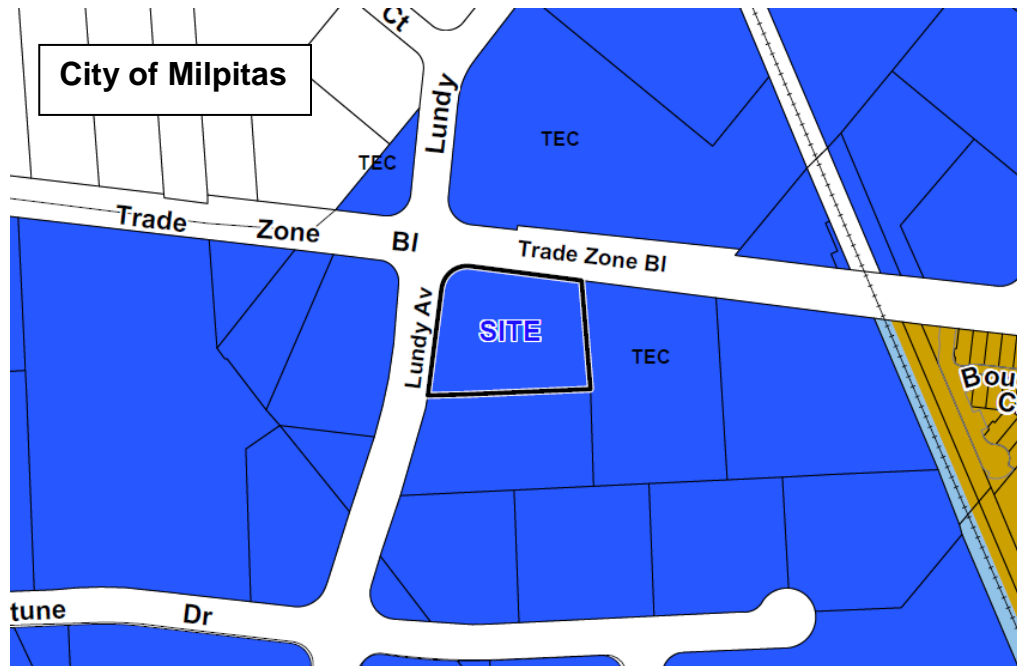


Figure 2: General Plan Land Use/Transportation Diagram

This designation is applied to areas planned for intensive job growth because of their importance as employment districts to the City and high degree of access to transit and other facilities and services. The Transit Employment Center category allows the same uses and supportive commercial uses that are allowed in the Industrial Park designation. The proposed TEC Transit Employment Center Zoning District is consistent with the land use designation per Table 20-270, Section 20.120.110 of the San José Municipal Code.

The proposed **rezoning** is consistent with the following General Plan policies:

1. Implementation Policy IP-1.1 Land Use/Transportation Diagram: Use the Envision General Plan Land Use/Transportation Diagram designations to indicate the general intended land use providing flexibility to allow for a mix of land uses, intensities and development forms compatible with a wide variety of neighborhood contexts, and to designate the intended roadway network to be developed over the timeframe of the Envision General Plan. Use the Zoning designation to indicate the appropriate type, form, and height of development for specific properties.
2. Implementation Policy IP-1.6 Land Use/Transportation Diagram: Ensure that proposals to rezone and prezone properties conform to the Land Use/Transportation Diagram and advance Envision General Plan Vision, goals and policies.

3. Implementation Policy IP-8.2- Zoning: Use the City's conventional zoning districts, contained in its Zoning Ordinance, to implement the *Envision General Plan Land Use/Transportation Diagram*. These districts include a range of allowed land uses, development intensities, and standards within major land use categories (residential, commercial and industrial) together with zoning districts for other land uses, such as mixed-use and open space. The various ranges of allowed use and development intensity correspond generally to the respective *Envision General Plan* land use designations, while providing greater detail as to the appropriate land uses and form of development.

Analysis: Pursuant to Table 20-270 of the Zoning Ordinance, the TEC Transit Employment Center Zoning District conforms to the General Plan Land Use Designation of Transit Employment Center. The proposed TEC zoning allows the uses of the Transit Employment Center Land Use Designation.

While churches are not specifically identified as allowed uses within the Transit Employment Center designation, churches and private community gathering facilities are allowed at the edges of industrial areas in some circumstances, as analyzed in the General Plan Policy consistency discussion, below.

1. Community Design Policy: CD-2.9: Encourage adaptable space that can be used for multiple employment or public/quasi-public purpose and religious assembly use in a single space.

Analysis: The proposed site is comprised of one industrial office building. Approximately two thirds of this building will be used for the Templo La Hermosa church and the other third for an existing office use. The proposed religious assembly use will not alter the structure's ability to serve as an office at a later time. Only tenant improvement permits would be required to return the worship space back into office space. Sufficient parking on an alternating-use basis is provided by the surface parking lot as analyzed in the parking section of this staff report.

2. Vibrant Neighborhood Goal: VD-5: Provide for the development of private community gathering facilities at locations within or near residential, commercial, or mixed residential-commercial neighborhoods throughout the City to accommodate the social and cultural activities in the San Jose community.

Analysis: Even though the proposed project is within an office/business area, the building is located close to a transit station, office buildings and in close proximity to neighborhoods east and west of the property. This site is a convenient location for religious assembly use as it has adequate parking and is accessible by the Cropley transit light rail station and these neighborhoods.

3. Vibrant Neighborhood Policy: VD-5.3: Consider Private Community Gathering Facilities through a discretionary review process to carefully evaluate land use compatibility, multi-use spaces, and conditions of approval.

Analysis: The purpose of this discretionary CUP is to review this project for consistency with the General Plan and the Zoning Ordinance to ensure that this is a compatible land use in this area. The proposed religious assembly use is compatible with the surrounding land uses, as those uses include offices in the near vicinity and retail centers and residential development further east of the site. Specifically, the routine operational hours of the church are outside the normal hours of business for the existing and surrounding office uses and therefore would not interfere with these uses. The occupancy of the church would also make use of existing underutilized office space.

4. **Vibrant Neighborhood Policy: VD-5.4:** Recognize that private community gathering facilities can inherently involve large groups of people, including people who are susceptible to environmental hazards, such as children or the elderly. Carefully consider existing and potential future proximate land uses when locating private community gathering facilities to avoid health and safety risks and minimize incompatible land uses. Consider locating private community gathering facilities only on the edges of Industrial Park, Light Industrial, or Heavy Industrial areas on properties that are directly adjacent to residential or school uses. Allow private community gathering facilities in these areas only if they will not have adverse impacts on the viability of the adjacent industrial areas due to environmental hazards or land use incompatibilities. Do not locate private community gathering facilities within the interior of Industrial Park, light Industrial, or Heavy Industrial areas.

Analysis: While the site is not within Industrial Park, Light Industrial, or Heavy Industrial designated areas, the site is surrounded by industrial park offices that are primarily research and development based. The operations are contained within these buildings, and will not create safety risks or hazards for those that attend the church because large quantities of hazardous materials are neither being transported or processed. The church will therefore not result in land use incompatibilities that could adversely affect these existing uses.

As analyzed in the Zoning Conformance section, the project site has a parking lot that can accommodate the proposed use, and church uses will not impact the availability of parking in the surrounding area because there is an adequate number of spaces provided for the site's uses and staggered hours of operation. Potential future uses of surrounding properties are offices, research & development centers, as well as supportive commercial uses. Intense industrial uses are excluded from this General Plan designation. Furthermore, the site is within a relatively short distance to multifamily residential neighborhoods to the east and west (approximately 1,200 and 600 feet, respectively, and is well served by bus transit and a light rail corridor further eastward. The project is therefore consistent with this policy.

Zoning Ordinance Conformance

The proposed rezoning conforms with Table 20-270, Section 20.120.110 of the San José Municipal Code, which identifies the TEC Transit Employment Zoning District as a conforming district to the Transit Employment Center General Plan Land Use/Transportation Diagram land use designation (Figure 3). The proposed church is consistent with this zoning designation and other provisions of the Zoning Ordinance, as analyzed below.

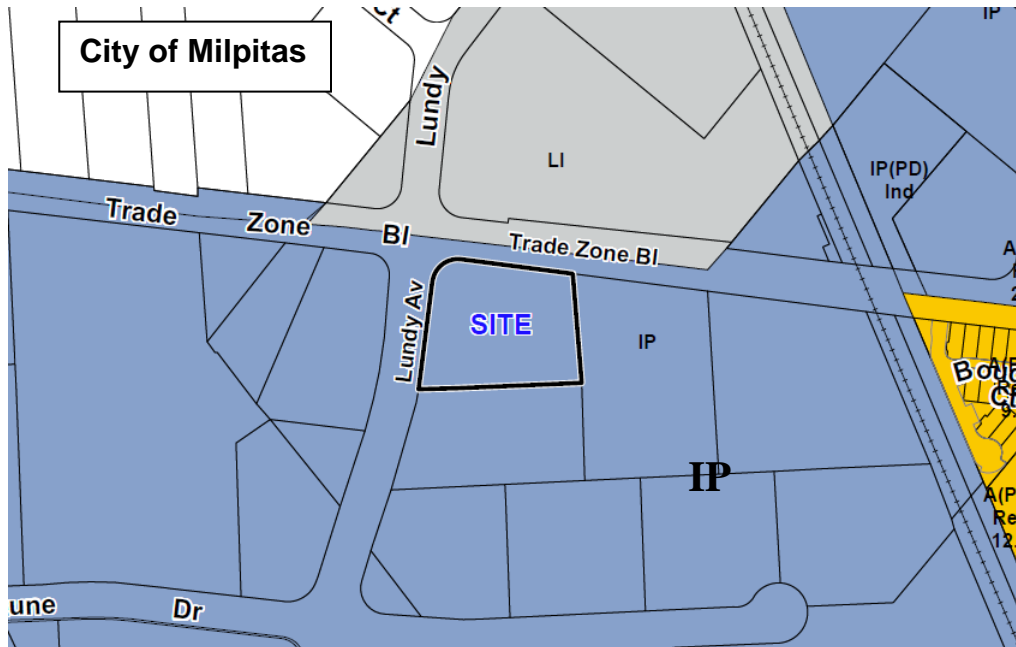


Figure 3: Zoning Map

Parking

Pursuant Section 20.90 and Table 20-190 of the Zoning Ordinance, parking for church/religious assembly requires “one space per four fixed seats ...used for worship”. There are 518 fixed seats for the purposes of prayer/assembly, which would require 129.5 (or 130) parking spaces.

Section 20.90.220 - Reduction in Required Off-Street Parking Spaces A. 1. This sections allows a 20 percent reduction of the required 130 spaces if the project is within 2,000 feet of a light rail station and provides bicycle parking in accordance to requirements of Table 20-90. The site is within 2,000 feet of Cropley light rail station and the project is providing the required bicycle parking; therefore, a 20 percent reduction or 26 spaces can be eliminated, yielding a total of 104 required spaces. The project is providing a total of 109 parking spaces.

A separate parking requirement is calculated for the 10,221 square foot office use at a rate of one space per 250 square feet of floor area. The floor area (net) of 10,221 would be 8,688 square feet which requires a total 35 spaces dedicated to the office tenant. However, the office and church uses have distinct operational hours (see the chart below), and can utilize 109 parking spaces as a shared pool of parking. This shared parking is allowed pursuant to Section 20.90.200 Off-site, Alternating Use and Alternative Parking Arrangements - Vehicle or Bicycle, A.2. of the San Jose Zoning Ordinance.

Table 1: Operational Hours

<i>Office Hours</i>	<i>Church Hours</i>
Monday-Friday 8am-5pm <i>Office and Administrative Services</i>	Tuesday Evenings 7pm-9pm <i>Prayer and Bible Study</i>
	Sunday 6am-11am; <i>Prayer and Bible Study</i> Sunday 11am-2pm and 6-8pm <i>Services for Congregation</i>
	Friday 7pm-9pm <i>Prayer and Bible Study</i>

Table 1 above describes the operational hours of the existing office and proposed church. There would be a small church staff of four persons occupying the space during the Monday-Friday, 8am -5pm business hours, but only to conduct administrative duties. Any vehicle parking associated with this staff would easily be accommodated during those hours.

The above hours and related activities are included in the Operations Plan submitted with the application and is also noted on the cover sheet (sheet A 0.1) under Hours of Operation of the application drawings.

Required bicycle parking for church/assembly use is one space per 60 fixed seats for assembly. With 518 seats, nine bicycle spaces would be required. The 10,221 square foot office space would require one bicycle space per 4,000 square feet, resulting in three required spaces. Therefore, altogether 12 bicycle spaces are required. The project plans show a total of 14 bicycle spaces distributed over three bicycle racks.

The office use requires one motorcycle space for every 50 code required car spaces. Based on the 41 required vehicular spaces, only one motorcycle space would be required. No motorcycle parking is required for churches. The project is providing a total of four motorcycle spaces, thus meeting the parking requirement.

FINDINGS

Conditional Use Permit

Chapter 20.100 of Title 20 of the San José Municipal Ordinance establishes required findings for issuance of a Conditional Use Permit. The City Council must conclude and find, based on the above facts and analysis that:

1. The conditional use permit, as approved, is consistent with and will further the policies of the General Plan, applicable specific plans.

Analysis: *As discussed above, this Conditional Use Permit is consistent with the Transit Employment Center land use designation and furthers the General Plan policies related to assembly use. The building is existing and meets the parking requirement of the Zoning Ordinance. This proposal does not include any major exterior modification.*

2. The conditional use permit, as approved, conforms with the zoning code.

Analysis: The proposed religious assembly use is a conditional use in the TEC Zoning District. This project provides the required number of car, bicycle and motorcycle parking required for church/assembly use per the Zoning Ordinance.

3. The Conditional Use Permit, as approved, is consistent with applicable City Council Policies, or counterbalancing considerations justify the inconsistency.

Analysis: There are no Council Policies related to religious assembly use, however the project is consistent with all applicable City Council policies. Compliant with Council Policy 6-30: Public Outreach Policy, a notice of the public hearing was distributed to the owners and tenants of all properties located within 500 feet of the project site and posted on the City website. Additionally, the project is also consistent with Council Policy 6-29, Post-Construction Urban Runoff Management, in that the project plans were reviewed by the Public Works Department and determined consistent with the City's stormwater requirements.

4. The proposed use at the location requested will not:

- a. Adversely affect the peace, health, safety, morals or welfare of persons residing or working in the surrounding area; or
- b. Impair the utility of value of the property of other persons located within the vicinity of the site; or
- c. Be detrimental to public health, safety or general welfare.

Analysis: The proposed church/religious assembly use will not adversely affect the surrounding area in that it is located on the periphery of an industrial office area. Further, the church will operate completely within its building and does not operate during standard business hours.

5. The proposed site is adequate in size and shape to accommodate the yards, walls, fences, parking and loading facilities, landscaping and other development features prescribed in this title, or as is otherwise required in order to integrate said use with the uses in the surrounding areas.

Analysis: The church/religious assembly use meets the parking requirements of the Zoning Ordinance. This proposal includes only minimal exterior modification such as restriping of parking lot and relocation of a trash enclosure.

6. The proposed site is adequately served:

- a. By highways or streets of sufficient width and improved as necessary to carry the kind and quality of traffic such use would generate; and
- b. By other public or private service facilities as are required.

Analysis: The subject site is well-served and easily accessible from Trade Zone Boulevard, and Lundy Avenue.

7. The environmental impacts of the project, including but not limited to noise, vibration, dust, drainage, erosion, storm water runoff, and odor which, even if insignificant for purposes of the California Environmental Quality Act (CEQA), will not have an unacceptable negative affect on adjacent property or properties.

Analysis: This Conditional Use Permit does not involve new construction, does not include any expansion of the existing building footprint, and has adequate parking. Except for minor external modifications such as restriping of the parking area and new landscaping, the project will require only interior modification, and would not result in any physical changes to the site or to the building. As described in the Addendum prepared for the project, the religious assembly use would not have an unacceptable negative affect on adjacent properties for noise, vibration, dust, drainage, erosion, storm water runoff, or odor.

CALIFORNIA ENVIRONMENTAL QUALITY ACT (CEQA)

Pursuant to Section 15164 of the CEQA Guidelines, the City of San Jose has prepared an Addendum to the Final Environmental Impact Report (General Plan FEIR), Supplemental Program Environmental Impact Report (General Plan SEIR) for the Envision San José 2040 General Plan, and addenda thereto; because minor changes made to the project, as described below, do not raise important new issues about the significant impacts on the environment.

The proposed church expansion would occur within the existing building that is currently used for office use; there would be no expansion of the building footprint and no additional parking space beyond the existing paved areas.

PUBLIC HEARING NOTIFICATION

Staff followed Council Policy 6-30: Public Outreach Policy. An on-site sign containing the file number and project description was posted on the subject property in accordance to City policy. In addition, a notice of the public hearing was distributed to the owners and tenants of all properties located within 500 feet of the project site and posted on the City website. The staff report is also posted on the City's website. Staff has been available to respond to questions from the public.


/s/

Rosalynn Hughey, Director
Planning, Building and Code Enforcement

For questions, please contact Robert Manford, Deputy Director, at (408) 535-7900.

Attachment: Project Plans
Operations Plan

TOPA ARCHITECTURE
1150 NORTH 1st ST #140
SAN JOSE, CA 95112
PH: (408)320-0248

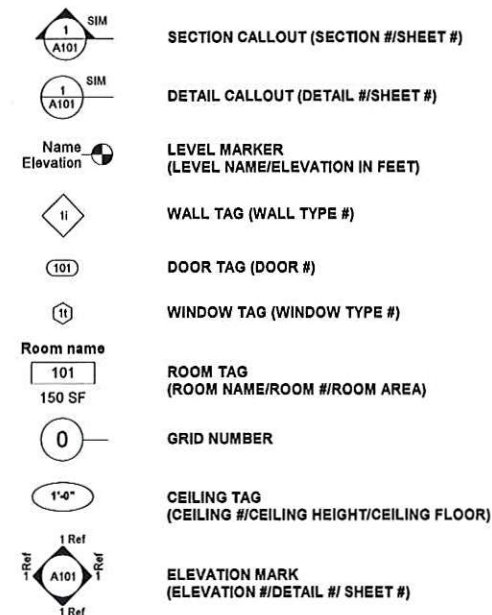

2016 CALIFORNIA GREEN BUILDING STANDARDS

2016 CALIFORNIA FIRE CODE

2016 CALIFORNIA BUILDING CODE

2016 CALIFORNIA MECHANICAL CODE

2016 CALIFORNIA ELECTRICAL CODE

ALONG WITH ANY OTHER APPLICABLE LOCAL AND
STATE LAWS AND REGULATIONS

APN	244-16-020
CONST. TYPE	V-B
OCCUPANCY	A-3
SITE AREA	2.0 AC.
ZONING	current = IP , proposed = TEC
SPRINKLED	YES
BUILDING FOOTPRINT	29,193 SQ FT
STORIES	SINGLE

DEFERRED SUBMITTALS
1 - FIRE ALARM
2 - AUTOMATIC SPRINKLER SYSTEM
3 - EXTERIOR SIGNAGE
NOTE: DESIGN BUILD CONTRACTOR TO PROVIDE DRAWINGS AND SPECIFICATIONS AND OBTAIN SEPARATE PERMITS.

FIRE DEPARTMENT NOTES
1 - THE KITCHEN HOOD EXTINGUISHING SYSTEM SHALL BE INSTALLED IN ACCORDANCE WITH NFPA 17/17 A, UL300, SHALL HAVE CLASS "K" EXTINGUISHER INCORPORATED
2 - PROVIDE ONE CLASS "K" EXTINGUISHER WITHIN 30 FEET OF COOKING EQUIPMENT. UFC, SEC. 1006.2.7

- 1 - CHANGE OF USE OF OFFICE SPACE FOR CHURCH ASSEMBLY, AS WELL AS PARTIAL BUILDING RENT OUT TO CURRENT TENANTS
- 2 - USE OF CORNER SPACE AND BUILDING FRONTAGE IN EXISTING BUILDING FOR JOB CREATION AND FULL TIME BUSINESS HOURS
- 3 - NEW LIGHTING, MECHANICAL, AND ELECTRICAL FOR ASSEMBLY, CLASSROOM AND OFFICE LAYOUT WITHIN EXISTING BUILDING
- 4 - CONVERSION OF LOADING DOCK AREA TO PARKING, INCLUDING MOTORCYCLE AND BICYCLE PARKING AREAS. TOTAL OF 5 NEW SPACES ON EXISTING PAVING.
- 5 - EXISTING RESTROOM CORE TO REMAIN, AS WELL AS ADDITIONAL CORE ADDED, DEDICATED FOR CHURCH USE.
- 6 - EXTERIOR IMPROVMENT AND AWNING ADDED FOR MAIN BUILDING ENTRANCE FOR CHURCH
- 7 - 5 SMALL TREES REMOVED BETWEEN BUILDING FRONT AND PARKING FOR ADA HARDSCAPE ACCESS TO ENTRANCES


INTERIOR SPACE SQUARE FOOTAGE

**SPACE 100 - 18,480 SqFt CHURCH AND SUPPORT
5,412 SqFt OF SEATING AREA WITH
518 FIXED SANCTUARY SEATS**

**SPACE 200+ 10,221 SqFt REDUCED EXISTING
RENTED INDEPENDANT OFFICE SPACE
WITH ALL SUPPORTING AREAS INCLUDED**

	SHARED
STANDARD	94
MOTORCYCLE	(+4)
ACCESSIBLE	3
VAN ACCESSIBLE	1
CLEAN AIR VEHICLE	11
TOTAL	109

<p>CHURCH (WEEKEND/EVENING) SPACE 100 : 10480 SqFt TOTAL 518 SEATS / 4 = 129.5 spaces</p>
<p>OFFICE (WEEKDAY) SPACE 200 : 10,221 SqFt / 250 = 40.8 spaces</p>
<p>TOTAL WEEKDAY = 41 spaces</p>
<p>TOTAL WEEKEND = 130 spaces</p>
<p>PROPOSED 20% REDUCTION FOR RAIL STATION WITHIN 2,000 FT</p>
<p>130 - 26 (20%) = 104 REQ'D (109 PROVIDED)</p>

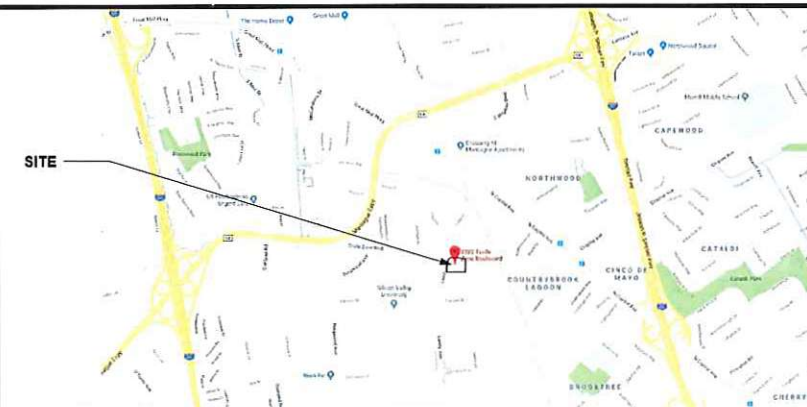

- | | |
|------|--------------------------|
| A0.1 | COVERSHEET |
| A0.2 | GENERAL NOTES |
| A0.4 | ZONE/TRACT MAPS |
| A0.5 | VTA & FIRE ACCESS |
| A1.0 | SURROUNDING NEIGHBORHOOD |
| A1.1 | EXISTING SITE PLAN |
| A1.2 | PROPOSED SITE PLAN |
| A1.3 | EXISTING FLOOR PLAN |
| A2.0 | PROGRAMMATIC USE PLAN |
| A2.1 | PROPOSED FLOOR PLAN |
| A3.0 | EXTERIOR PERSPECTIVES |
| A3.1 | EXTERIOR ELEVATIONS |
| A3.2 | EXTERIOR ELEVATIONS |

Overview
Templo La Hermosa has sold their current facility at 56 Montgomery St. as part of the effort from the City of San Jose to revitalize the Diridon Station area to accommodate future office and housing developments. This CUP and rezoning application is to relocate this congregation to 2222 Trade Zone Blvd. The proposed location is currently used as office/warehouse. The Church will occupy 18,480 s.f. including the main Sanctuary and supporting spaces. There will be 10,221 s.f. for office use that is not part of the Church. This will bring full time commercial activity and jobs to the site. The property is proposed to be rezoned from IP to TEC which is consistent with the General Plan Designation. As currently proposed this site can accommodate the parking requirements for all this proposed use.

- Church**
- Sunday Service, 11am-2pm and 6pm-8pm.
 - Prayers Tuesday 7pm-9pm. and Sundays 6am
 - Bible Study Friday 7pm-9pm
 - 5 Church Staff Monday-Friday 8am-5pm
- Office**
- The office space will be leased and it will operate Monday-Friday 8am-5pm

Templo la Hermosa has served residents of San Jose since it was established in 1950. As they enter a new era their mission of serving their congregation will be improved by this new facility.

SPRINKLER / MIXED USE OF A-3 & B WITH FRONTAGE INCREASE (TYPE V-B)	
A-3	B
Area = 24,000 + (5,000 x l)	Area = 36,000 + (5,000 x l)
Increase = (1 - .25) W / 30 = .71	Increase = (1 - .25) W / 30 = .71
Width = 28.69' (120x28) + (120x23) + (292x30) / (292x30) / 824'	Width = 28.69' (120x28) + (120x23) + (292x30) / (292x30) / 824'
TOTAL = 28,303 SqFt	TOTAL = 42,455 SqFt
AS BUILT 18,480 ALLOWABLE 28,303 = 0.65	AS BUILT 10,221 ALLOWABLE 42,455 = 0.24
TOTAL (A-3 + B) = 0.65 + 0.24 = 0.89 (<1)	

t o p a
architecture

1150 North First St #140
San Jose CA, 95112
Tel (408) 320 0248

1. THIS SHEET IS PART OF A SET & IS NOT TO BE USED ALONE.
2. THIS SHEET IS NOT FOR CONSTRUCTION UNTIL THE ARCHITECT'S STAMP & SIGNATURE ARE ON THIS SHEET.
3. THESE PLAN & PRINTS ARE OWNED BY THE ARCHITECT & ARE FOR USE ON THIS PROJECT ONLY. REPRODUCTION AND/OR DISTRIBUTION WITHOUT THE WRITTEN CONSENT OF THE ARCHITECT IS FORBIDDEN.

TEMPLO LA
HERMOSA

2222 TRADE ZONE BLVD, SAN JOSE
CA 95131

SHEET TITLE:

COVERSHEET

[illegible]

DRAWN:	JC
CHECKED:	RT
DATE:	01.02.2019
SCALE:	1/8" = 1'-0"
JOB No.:	—
SHEET No.:	

A0.1

GENERAL NOTES

CONSTRUCTION DOCUMENTS:

- GENERAL NOTES SHALL APPLY TO ALL WORK OF THE PROJECT AND SHALL EXTEND TO CHANGES OR ADDITIONS AGREED TO DURING THE COURSE OF THE WORK.
- CHANGES IN DESIGN OR MATERIALS WILL NOT BE ACCEPTED WITHOUT WRITTEN AUTHORIZATION FROM BOTH THE ARCHITECT AND OWNER. SUBMIT REQUESTS FOR SUBSTITUTION AT LEAST FOUR WEEKS BEFORE PRIOR TO COMMENCEMENT OF AFFECTED WORK.
- DIMENSIONS:
 - IN NO CASE SHALL WORKING DIMENSIONS BE SCALED FROM PLANS, SECTIONS, OR DETAILS ON DRAWINGS.
 - ALL DIMENSIONS SHALL BE VERIFIED IN THE FIELD BEFORE PROCEEDING WITH THE WORK.
 - DIMENSIONS ARE NOT ADJUSTABLE WITHOUT APPROVAL OF ARCHITECT IN WRITING.
 - DIMENSIONS ARE BASED UPON SPECIFIC MATERIALS AND EQUIPMENT. SUBSTITUTIONS MAY AFFECT DIMENSIONS. SUBSTITUTION REQUESTS SHALL INDICATE THE IMPACT OF THE SUBSTITUTIONS UPON DIMENSIONS AND CLEARANCES.
 - MINIMUM AND MAXIMUM DIMENSIONS AND SLOPES AS REQUIRED FOR DISABLE ACCESS ARE TO TAKE PRECEDENCE IN ALL CASES OF CONFLICT. CODE REQUIRED MINIMUMS AND MAXIMUMS ARE TO BE EXCEEDED WHERE POSSIBLE AND WHERE NOTED. NOTIFY ARCHITECT OF ANY DIMENSIONAL DISCREPANCIES PRIOR TO CONSTRUCTION.
- DETAILS MARKED "TYPICAL" (TYP) SHALL APPLY IN ALL CASES UNLESS SPECIFICALLY INDICATED OTHERWISE.
- DETAILS MARKED "SIMILAR" (SIM) MEANS COMPARABLE CHARACTERISTICS FOR THE CONDITIONS NOTED. VERIFY SIMILAR DIMENSIONS OR NOTES ON THE PLAN.
- A DELTA SYMBOL LOCATED AT THE TOP RIGHT HAND CORNER OF ANY DRAWING INDICATES THAT DRAWING HAS BEEN SIGNIFICANTLY REVISED AND SHOULD BE TREATED AS AN ENTIRELY NEW DRAWING.
- SHOULD AN ERROR APPEAR IN SPECIFICATIONS OR DRAWINGS, OR IN WORK DONE BY OTHERS, AFFECTING THIS WORK, NOTIFY THE ARCHITECT IMMEDIATELY FOR INSTRUCTIONS AS TO PROCEDURE. IF CONTRACTOR PROCEEDS WITH WORK AFFECTED WITHOUT INSTRUCTIONS FROM THE ARCHITECT, THE CONTRACTOR SHALL MAKE GOOD ANY RESULTING DAMAGE OR DEFECT.
- SHOULD CONFLICT OCCUR IN OR BETWEEN DRAWINGS AND SPECIFICATIONS OR WHERE DETAIL REFERENCES ON CONTRACT DRAWINGS HAVE BEEN OMITTED, CONTRACTOR IS DEEMED TO HAVE ESTIMATED THE MOST EXPENSIVE MATERIALS AND CONSTRUCTION INVOLVED UNLESS HE SHALL HAVE ASKED FOR AND OBTAINED WRITTEN DECISION FROM THE ARCHITECT AS TO WHICH METHOD OR MATERIALS WILL BE REQUIRED.
- ALL CONSTRUCTION AND MATERIALS SHALL BE AS SPECIFIED AND/OR AS REQUIRED BY THE ADOPTED EDITION OF THE UNIFORM BUILDING CODE AND ALL LOCAL AND NATIONAL CODES AND AUTHORITIES WHICH ARE APPLICABLE.
- ALL PRODUCTS, MATERIALS, AND FINISHES ARE TO BE INSTALLED PER THE MANUFACTURER'S RECOMMENDED SPECIFICATIONS AND INSTALLATION PROCEDURES, UNLESS SPECIFICALLY NOTED OTHERWISE.
- REFERENCES TO MAKES, BRANDS, MODELS, ETC., IS TO ESTABLISH TYPE AND QUALITY DESIRED. SUBSTITUTION OF ACCEPTABLE EQUALS WILL NOT BE PERMITTED, UNLESS SPECIFICALLY NOTED OTHERWISE OR WHEN MADE ACCORDING TO PROCEDURES FOR SUBSTITUTIONS.
- ALL INTERIOR AND EXTERIOR FINISHES AT ALL INSIDE AND OUTSIDE CORNER AND EDGE DETAILS FOR ALL FINISH MATERIAL MUST USE THE APPROPRIATE MANUFACTURER'S RECOMMENDED INSIDE AND OUTSIDE CORNER AND EDGE MATERIAL AND FINISHES.
- ALL PATCHING, REPAIRING AND REPLACING OF MATERIALS AND SURFACES CUT OR DAMAGED IN EXECUTION OF WORK SHALL BE DONE WITH APPLICABLE MATERIALS SO THAT SURFACES REPLACED WILL, UPON COMPLETION, MATCH SURROUNDING SIMILAR SURFACES.
- ALL WOOD TOUCHING/ COMING IN CONTACT WITH CONCRETE SHOULD BE PRESSURE TREATED. TYPICAL UNLESS NOTED OTHERWISE.
- ALL GYPSUM BOARD TO BE A MINIMUM OF 5/8" SHEETROCK, U.M.O. SMOOTH FINISH OR AS OTHERWISE INDICATED ON DRAWINGS. INSTALL AS NEEDED TO MEET APPLICABLE CODES.
- ALL SCREWS/NAILS IN FINISH WOODWORK TO BE COUNTERSUNK AND FILLED SMOOTH WITH PUTTY TO MATCH FINISH.
- ALL WALLS FLOORS AND CEILINGS ARE TO BE FINISHED TO MATCH EXISTING ADJACENT SURFACES. ALL NEW FINISHES AND FIXTURES ARE TO BE APPROVED BY OWNER OR ARCHITECT, PRIOR TO INSTALLATION.
- ANY ALTERATIONS OF EXISTING FACILITIES TO ACCOMMODATE THE INSTALLATION OF NEW WORK SHALL BE REVIEWED BY THE ARCHITECT AND OWNER PRIOR TO COMMENCEMENT OF WORK.
- NO PORTION OF THE WORK REQUIRING A SHOP DRAWING OR SAMPLE SUBMISSION SHALL BE COMMENCED UNTIL THE SUBMISSION HAS BEEN REVIEWED AND ACTED UPON BY THE ARCHITECT. ALL SUCH PORTIONS OF WORK SHALL BE IN ACCORDANCE WITH THE REVIEWED SHOP DRAWINGS AND SAMPLES.
- GEOTECHNICAL INFORMATION REGARDING GEOTECHNICAL AND SOIL CONDITIONS AT THE SITE AT THE TIME OF THE REPORT WAS FURNISHED TO THE DESIGN TEAM BY THE OWNER. CONTRACTOR SHALL VERIFY SITE CONDITIONS PRIOR TO STARTING WORK.
- SEE DOCUMENTS PREPARED BY THE CIVIL ENGINEERING, IF APPLICABLE, FOR ALL FINISH GRADES, DRAINAGE AND SITE DETAILS. REVIEW ALL SITE UTILITY DOCUMENTS, LANDSCAPE AND IRRIGATION DOCUMENTS PRIOR TO COMMENCEMENT OF ANY UNDERGROUNDING OR TRENCHING. PROVIDE POSITIVE DRAINAGE AWAY FROM ALL STRUCTURES. NOTIFY THE ARCHITECT IMMEDIATELY OF ANY DISCREPANCIES OF THE CONTRACT DOCUMENTS.
- THE INTENT OF THE DRAWINGS AND SPECIFICATIONS IS THAT THE WORK OF THE ALTERATION, REHABILITATION OR CONSTRUCTION IS TO BE IN ACCORDANCE WITH TITLE 24, CALIFORNIA CODE OF REGULATIONS. SHOULD ANY EXISTING CONDITIONS SUCH AS DETERIORATION OR NON COMPLIANCE CONSTRUCTION BE DISCOVERED WHICH IS NOT COVERED BY THE CONTRACT DOCUMENTS WHERE IN THE FINISH WORK WILL NOT COMPLY WITH TITLE 24, CALIFORNIA CODE OF REGULATIONS A CHANGE ORDER, OR A SEPARATE SET OF PLANS OR SPECIFICATIONS, DETAILING AND SPECIFYING THE REQUIRED WORK SHALL BE SUBMITTED TO AND APPROVED BY THE ARCHITECT BEFORE PROCEEDING WITH THE WORK.
- CONSTRUCTION CONTRACTOR AND HIS SUBCONTRACTORS AGREE THAT IN ACCORDANCE WITH GENERALLY ACCEPTED CONSTRUCTION PRACTICES, CONSTRUCTION CONTRACTOR AND HIS SUBCONTRACTORS WILL BE REQUIRED TO ASSUME SOLE AND COMPLETE RESPONSIBILITY FOR JOB SITE CONDITIONS DURING THE COURSE OF CONSTRUCTION OF THE PROJECT, INCLUDING SAFETY OF ALL PERSONS AND PROPERTY. THAT THIS REQUIREMENT SHALL BE MADE TO APPLY CONTINUOUSLY AND NOT LIMITED TO NORMAL WORKING HOURS, AND CONSTRUCTION CONTRACTOR AND HIS SUBCONTRACTORS FURTHER AGREE TO DEFEND, INDEMNIFY AND HOLD THE ARCHITECT HARMLESS FROM ANY AND ALL LIABILITY, REAL OR ALLEGED, IN CONNECTION WITH THE PERFORMANCE OF WORK ON THIS PROJECT, EXCEPT LIABILITY ARISING FROM THE SOLE NEGLIGENCE OF

CONTRACTOR RESPONSIBILITIES:

- THE CONTRACTOR SHALL BE RESPONSIBLE FOR COORDINATING THE WORK AND OPERATIONS OF ALL TRADES AND DISCIPLINES. THE CONTRACTOR SHALL:
 - SCHEDULE CONSTRUCTION OPERATION IN SEQUENCE NEEDED TO OBTAIN THE BEST RESULTS WHERE INSTALLATION OF ONE PART OF THE WORK DEPENDS ON INSTALLATION OF OTHER COMPONENTS, BEFORE OR AFTER ITS INSTALLATION.
 - COORDINATE INSTALLATION OF DIFFERENT COMPONENTS WITH OTHER CONTRACTORS TO ENSURE MAXIMUM ACCESSIBILITY FOR REQUIRED MAINTENANCE, SERVICE AND REPAIR.
 - MAKE ADEQUATE PROVISIONS TO ACCOMMODATE ITEMS SCHEDULED FOR LATER INSTALLATION.
- GENERAL CONTRACTORS, SUB-CONTRACTORS, BUILDERS, AND OWNER ARE TO CHECK ALL DRAWINGS FOR ERRORS AND OMISSIONS PRIOR TO COMMENCEMENT OF CONSTRUCTION. ANY ERRORS AND/OR OMISSIONS MUST BE REPORTED IMMEDIATELY TO THE ARCHITECT IN WRITING PRIOR TO COMMENCEMENT OF CONSTRUCTION. THE DESIGNER WILL NOT TAKE LIABILITY FOR ANY ERRORS AND/OR OMISSIONS NOT REPORTED IMMEDIATELY IN WRITING PRIOR TO COMMENCEMENT OF CONSTRUCTION.
- VERIFY ALL DIMENSIONS AND SITE CONDITIONS, INCLUDING LOCATING ALL EXISTING UTILITIES BELOW GRADE AND RELATED SERVICE CONNECTIONS WITH THE RESPECTIVE UTILITY COMPANY. PRIOR TO COMMENCING ANY WORK. NOTIFY THE ARCHITECT OF ANY DISCREPANCIES OR INCONSISTENCIES WITH THESE PLANS AND SPECIFICATIONS OR ANY UNFORESEEN CONDITIONS PRIOR TO PROCEEDING WITH CONSTRUCTION.
- IF THE MANUFACTURER'S SPECIFICATIONS AND APPLICABLE CODES ARE NOT CONSISTENT WITH EACH OTHER, NOTIFY THE ARCHITECT IMMEDIATELY PRIOR TO COMMENCEMENT OF ANY WORK AND AWAIT DIRECTION OR CONTRACTOR ACCEPTS FULL RESPONSIBILITY OF WORK COMPLETED.
- THE CONTRACTOR SHALL LAYOUT THE WORK, SETTING GRADE STAKES, ESTABLISHING LINES AND ELEVATIONS AND ANY OTHER INFORMATION NECESSARY TO COMPLETE THE WORK AND BE RESPONSIBLE FOR THE ACCURACY THEREOF.
- CONFINE OPERATIONS AT THE SITE TO AREAS PERMITTED BY LAW, ORDINANCES, PERMITS AND THE CONTRACT DOCUMENTS, AND SHALL NOT UNREASONABLY ENCUMBER THE SITE WITH ANY MATERIAL OR EQUIPMENT.
- ALL MATERIAL STORED ON THE SITE SHALL BE PROPERLY STACKED AND PROTECTED TO PREVENT DAMAGE AND DETERIORATION UNTIL USE. FAILURE TO PROTECT MATERIALS MAY BE CAUSE FOR REJECTION OF WORK.
- CONTRACTOR TO PROTECT ALL INTERIOR SPACES (AS REQUIRED) FROM ANY WEATHER, THEFT, OR VANDALISM.
- THE CONTRACTOR IS RESPONSIBLE FOR MATCHING EXISTING IMPROVEMENTS WITH A SMOOTH TRANSITION AND TO AVOID ANY ABRUPT OR APPARENT CHANGES IN GRADES OR CROSS SLOPES, LOW SPOTS OR HAZARDOUS CONDITIONS.
- IF MATERIALS SUSPECTED OF CONTAINING HAZARDOUS MATERIALS ARE ENCOUNTERED (ASBESTOS), DO NOT DISTURB; IMMEDIATELY NOTIFY ARCHITECT AND OWNER. HAZARDOUS MATERIALS WILL BE REMOVED BY OWNER UNDER A SEPARATE CONTRACT.
- THE CONTRACTOR SHALL TAKE EFFECTIVE ACTION TO PREVENT THE FORMATION OF AN AIRBORNE DUST NUISANCE AND SHALL BE RESPONSIBLE FOR ANY DAMAGE RESULTING FROM THEIR FAILURE TO DO SO.
- ALL EXISTING UTILITIES AND IMPROVEMENTS THAT BECOME DAMAGED DURING CONSTRUCTION SHALL BE COMPLETELY RESTORED TO THE SATISFACTION OF THE CONTROLLING PUBLIC AGENCY OR THE OWNER, AS APPLICABLE, AT THE CONTRACTOR'S SOLE EXPENSE.
- THE CONTRACTOR SHALL NOTIFY UNDERGROUND SERVICE ALERT PRIOR TO ANY EXCAVATION.
- RELOCATE OR INSTALL NEW PLUMBING, GAS, AND ELECTRICAL LINES (AS REQUIRED) FOR THE NEW CONSTRUCTION.
- FIRE SPRINKLER WORK SHALL BE DESIGN-BUILD. PERMIT DRAWINGS FOR THIS WORK SHALL BE A DEFERRED SUBMITTAL MADE BY THE CONTRACTOR.
- CONTRACTORS AND SUBCONTRACTORS RESPONSIBILITY TO MAKE SURE THAT MATERIALS, INSTALLATION AND CRAFTSMANSHIP FOR THIS PROJECT MEETS ALL APPLICABLE CODES. TYPICAL.
- OWNER WILL EXERCISE SOLE AUTHORITY FOR DETERMINING CONFORMANCE OF MATERIALS, EQUIPMENT, AND SYSTEMS WITH THE INTENT OF THE DESIGN. REVIEW AND ACCEPTANCE OF ALL ITEMS PROPOSED BY CONTRACTOR FOR INCORPORATION INTO THIS WORK WILL BE BY OWNER. THIS FUNCTION OF THE OWNER WILL APPLY BOTH TO THE CONTRACT AS INITIALLY SIGNED AND TO CHANGES TO THE CONTRACT BY MODIFICATION DURING PROGRESS OF WORK.
- THE FINISHED WORK SHALL BE FIRM, WELL AND SECURELY ANCHORED, IN TRUE ALIGNMENT, PLUMB, AND LEVEL WITHOUT WAVES, DISTORTIONS, HOLES, MARKS, CRACKS STAINS OR DISCOLORATION. JOINTINGS SHALL BE CLOSE FITTING, NEAT, AND WELL SCRIBED. THE FINISHED WORK SHALL NOT HAVE XPOSED, UNSIGHTLY ANCHORS OR FASTENERS AND SHALL NOT PRESENT HAZARDOUS, UNSAFE CORNERS. ALL WORK SHALL HAVE THE PROVISION FOR EXPANSION, CONTRACTION, AND SHRINKAGE AS NECESSARY TO PREVENT CRACKS, BUCKLING, AND WARPING DUE TO TEMPERATURE AND HUMIDITY CONDITIONS.

ABBREVIATIONS

A	E	L	S
AB. ANCHOR BOLT	E. EAST	L. LENGTH OF CURVE	S. SOUTH
AC. ASPHALT CONCRETE	EA. EACH	L.A. LANDSCAPE ARCHITECT	SA/L. SANITARY
A.C.C.M.P. ASPHALT COATED CORRUGATED METAL PIPE	E.A.P. EXPOSED AGGREGATE PAVING	LAB. LABORATORY	S.C. SOLID CORE
AC.L. AMERICAN CONCRETE INSTITUTE	E.F. EACH SPACE	LAD. LADY	SCHED. SCHEDULE
ACOUS. ACOUSTICAL	EL. ELEVATION	LAV. LAVATORY	S.D. STORM DRAIN
A.C.P. ASBESTOS CEMENT PIPE	ELC. ELECTRICAL	LAM. LAMINATE	SECT. SECTION
AD. AREA DRAIN	ELEV. ELEVATOR	LAT. LATERAL	SEIS. SEISMIC
AD.O. AREA DRAIN	E.M.R. ELEVATOR MACHINE ROOM	LAU. LAUNDRY	SF. SQUARE FEET
AD.O.L. ADJUSTABLE	EMH. ELEVATOR MACHINE	L.C. LANDSCAPE CONTRACTOR	SH. SHELF
A.F. ABOVE FINISH FLOOR	ENC. ENCLOSURE	LF. LINEAR FEET	SHR. SHOWER
AGA. AMERICAN GAS ASSOCIATION	ENJR. ENGINEER	L.G. LONG	SHT. SHEET
AGG. AGGREGATE	E.P. ELECTRICAL PANEL	L.H. LINEAR	SHTG. SHEATHING
A.H. AIR HANDLING	EQ. EQUAL	L.P. LIGHT POINT	SJ. STORM JACKET
AIR CO.D. AIR CONDITIONING	EQUIP. EQUIPMENT	LT. LIGHT	SM. SIMILAR
ALA. AMERICAN INSTITUTE OF ARCHITECTS	ETC. ETC.	LVR. LOWER	S.J. SEISMIC JOINT
A.I.E.E. AMERICAN INSTITUTE OF ELECTRICAL ENGINEERS	EX. OR (E) EXHIBIT	LT.W.C. LIGHT WEIGHT CONCRETE	SK. SHEET METAL
A.I.S.C. AMERICAN INSTITUTE OF STEEL CONSTRUCTION	EXP. EXPOSED		SND. SANITARY NAPKIN DISPENSER
AISI. AMERICAN IRON & STEEL INSTITUTE	EXP. EXPANSION		S.N.R. SANITARY NAPKIN RECEPTACLE
ALT. ALTER	EXT. EXTERIOR		SPECS. SPECIFICATIONS
ALUM. ALUMINUM	EXT. EXTERIOR		
AMP. AMPERE	EV. EACH WAY		
AYD. APPROXIMATE	EW. ELECTRIC WATER COOLER		
APPROX. APPROXIMATE	E.W.M. ELECTRIC WELDED MESH		
ARCH. ARCHITECT/ARCHITECTURAL	E.V.C. END OF VERTICAL CURVE		
ASB. ASBESTOS			
ASCE. AMERICAN SOCIETY OF MECHANICAL ENGINEERS			
ASVE. AMERICAN SOCIETY OF MECHANICAL ENGINEERS			
ASPH. ASPHALT			
ASR. AUTOMATIC SPRINKLER			
ASSOC. ASSOCIATION			
ATEG. ACOUSTIC TILE EXPOSED GRID			
AVE. AVERAGE			
B	G	O	U
B & B. BURLAPPED & BALLED	GA. GAUGE	O.A. OVERALL	U.B.C. UNIFORM BUILDING CODE
BO. BOARD	GAL. GALLON	O.A. OUTSIDE AIR INTAKE	U.D. UNDER DRAIN
BT. BITUMINOUS	GALV. GALVANIZE	OBS. OBSOLETE	UL. UNDERWRITER'S LABORATORY
B.D.G. BUILDING	GRAB BAR	O.C. OUTSIDE DIAMETER	UNF. UNFINISHED
B.K. BLOCK	G.C. GENERAL CONTRACTOR	O.F. OVERFLOW	U.O.N. U.S. GEOLOGICAL SURVEY
B.L.D. BLOCKING	G.D. GARBAGE DISPOSAL	O.F.L. OVERFLOW LEADER	UR. URBAN
BM. BENCHMARK	G.I. GALVANIZED IRON	O.H. OFFICE	
BO. BOTTOM	GL. GLASS	O.H. OVAL HEAD	
BRG. BRIDGE	GL.LAM. GLASS LAMINATED	O.P. OPPOSITE	
BRN. BRONZE	GL.B. GLASS LAMINATED BEAM	O.P.O. OPPOSITE	
B.S. BOTH SIDED	GND. GROUND	O.P.O. OPPOSITE	
BT. BETWEEN	G.P.H. GALLONS PER HOUR	O.P.O. OPPOSITE	
BTU. BRITISH THERMAL UNIT	G.P.M. GALLONS PER MINUTE	O.P.O. OPPOSITE	
B.V.C. BEGINNING OF VERTICAL CURVE	G.R. GALVANIZED IRON	O.P.O. OPPOSITE	
B.V. BOTH WAYS	G.V. GAS VALVE	O.P.O. OPPOSITE	
C	H	P	W
CAB. CABINET	H.B. HOSE BIB	P.A. PUBLIC ADDRESS	W. WEST
CAL. CALF	H.C. HOLLOW CORE	P.C. POROUS CONCRETE PIPE	W. WITH
CAR. CARPET	H.D. HEAD	P.C.P. POROUS CONCRETE PIPE	W.C. WATER CLOSET
C.B. CATCH BASIN	H.H. HEADER	P.G. & E. PAGE	W.D. WOOD
CB. CATCH BASIN INVERT	H.H. HOLLOW METAL	P.H. PANIC HARDWARE	W.F. WARE FABRIC
CEH. CEMENT	H.H. HORIZONTAL	P.H. PANIC HARDWARE	W.G. WARE GLASS
CER. CERAMIC	H.P. HORSEPOWER	P.H. PANIC HARDWARE	W.H. WATER HEATER
C.F. CUBIC FEET	H.P. HOUR	P.H. PANIC HARDWARE	W.L. WELDED IRON
C.F.M. CUBIC FEET PER MINUTE	H.R. HORIZONTAL	P.H. PANIC HARDWARE	W.M. WARE MESH
C.F.S. CUBIC FEET PER SECOND	H.R. HORIZONTAL	P.H. PANIC HARDWARE	W.M. WARE MESH
CHWS (R) CHILLED WATER SUPPLY (RETURN)	H.R. HORIZONTAL	P.H. PANIC HARDWARE	W.M. WARE MESH
CI. CAST IRON	H.R. HORIZONTAL	P.H. PANIC HARDWARE	W.M. WARE MESH
C.I.P. CAST IRON PIPE	H.R. HORIZONTAL	P.H. PANIC HARDWARE	W.M. WARE MESH
CR. CIRCULAR	H.R. HORIZONTAL	P.H. PANIC HARDWARE	W.M. WARE MESH
C.L. CENTER LINE OR CHAIN LINE (FENCE)	H.R. HORIZONTAL	P.H. PANIC HARDWARE	W.M. WARE MESH
CLG. CEILING	H.R. HORIZONTAL	P.H. PANIC HARDWARE	W.M. WARE MESH
CLO. CLOSET	H.R. HORIZONTAL	P.H. PANIC HARDWARE	W.M. WARE MESH
CLR. CLEAR	H.R. HORIZONTAL	P.H. PANIC HARDWARE	W.M. WARE MESH
C.M.U. CONCRETE MASONRY UNIT	H.R. HORIZONTAL	P.H. PANIC HARDWARE	W.M. WARE MESH
C.M.P. CORRUGATED METAL PIPE	H.R. HORIZONTAL	P.H. PANIC HARDWARE	W.M. WARE MESH
CTR. COUNTER	H.R. HORIZONTAL	P.H. PANIC HARDWARE	W.M. WARE MESH
CO. COMPANY	H.R. HORIZONTAL	P.H. PANIC HARDWARE	W.M. WARE MESH
CO. CLEAN-OUT	H.R. HORIZONTAL	P.H. PANIC HARDWARE	W.M. WARE MESH
COL. COLUMN	H.R. HORIZONTAL	P.H. PANIC HARDWARE	W.M. WARE MESH
CONB. COMBINATION	H.R. HORIZONTAL	P.H. PANIC HARDWARE	W.M. WARE MESH
COMP. COMPOSITION	H.R. HORIZONTAL	P.H. PANIC HARDWARE	W.M. WARE MESH
CONC. CONCRETE	H.R. HORIZONTAL	P.H. PANIC HARDWARE	W.M. WARE MESH
CONZL. CONNECTION	H.R. HORIZONTAL	P.H. PANIC HARDWARE	W.M. WARE MESH
CONST. CONSTRUCTION	H.R. HORIZONTAL	P.H. PANIC HARDWARE	W.M. WARE MESH
CONT. CONTINUOUS	H.R. HORIZONTAL	P.H. PANIC HARDWARE	W.M. WARE MESH
COR. CORNER	H.R. HORIZONTAL	P.H. PANIC HARDWARE	W.M. WARE MESH
CORP. CORPORATION	H.R. HORIZONTAL	P.H. PANIC HARDWARE	W.M. WARE MESH
CORR. CORROSION	H.R. HORIZONTAL	P.H. PANIC HARDWARE	W.M. WARE MESH
CRZ. CORRUPT	H.R. HORIZONTAL	P.H. PANIC HARDWARE	W.M. WARE MESH
OS. CROSS SLOPE	H.R. HORIZONTAL	P.H. PANIC HARDWARE	W.M. WARE MESH
CTSK. COUNTERSINK	H.R. HORIZONTAL	P.H. PANIC HARDWARE	W.M. WARE MESH
C.W. COLD WATER	H.R. HORIZONTAL	P.H. PANIC HARDWARE	W.M. WARE MESH
CHWS (R) CONDENSER WATER SUPPLY (RETURN)	H.R. HORIZONTAL	P.H. PANIC HARDWARE	W.M. WARE MESH
CU. CUBIC	H.R. HORIZONTAL	P.H. PANIC HARDWARE	W.M. WARE MESH
C.Y. CUBIC YARD	H.R. HORIZONTAL	P.H. PANIC HARDWARE	W.M. WARE MESH
D	I	R	Y
DBL. DOUBLE	I.E.S. ILLUMINATING ENGINEERS SOCIETY	R. RISER	YD. YARD
DC. DIRECT CURRENT SEE AC.	I.D. INSIDE DIAMETER	R.D. RADIUS	Y.D. YARD DRAIN
DE. DEGREE	IMP. IMPERIAL	R.C.P. REINFORCED CONCRETE PIPE	FOUR (L) OR NUMBER
DEPT. DEPARTMENT	IN. INCH	R.D. ROOF DRAIN	DEGREES
DET. DETAIL	INCL. INCLUDES	R.E. ROOF ELEVATION	
D.F. DRINKING FOUNTAIN	INC. INCORPORATED	R.F. ROOF	
DK. DIAMETER	INF. INFORMATION	R.F. ROOF	
D.G. DIAGONAL	IN. INLET	R.F. ROOF	
DM. DIMENSION	INS. INSULATION	R.F. ROOF	
DSP. DISPENSER	INT. INTERIOR	R.F. ROOF	
DV. DIVISION	ISOL. ISOLATION	R.F. ROOF	
D.M.H. DROP MANHOLE	I.C.W. INDUSTRIAL COLD WATER	R.F. ROOF	
DM. DOWN	I.H.W. INDUSTRIAL HOT WATER	R.F. ROOF	
D.O. DOOR OPENING	INVT. INVERT	R.F. ROOF	
DR. DOOR DRAIN		R.F. ROOF	
DS. DRY STAND PIPE		R.F. ROOF	
D.S.P. DRY STAND PIPE		R.F. ROOF	
DW. DASHWASHER		R.F. ROOF	
DWG. DRAWING		R.F. ROOF	
DWR. DRAINER		R.F. ROOF	

t o p a
architecture

1150 North First St #140

San Jose CA 95112

Tel (408) 320 0248

GENERAL NOTES:

- THIS SHEET IS PART OF A SET & IS NOT TO BE USED ALONE.
- THIS SHEET IS NOT FOR CONSTRUCTION UNTIL THE ARCHITECT'S STAMP & SIGNATURE ARE ON THIS SHEET.
- THESE PLANS & PRINTS ARE OWNED BY THE ARCHITECT & ARE FOR USE ON THIS PROJECT ONLY. REPRODUCTION AND/OR DISTRIBUTION WITHOUT THE WRITTEN CONSENT OF THE ARCHITECT IS FORBIDDEN.

PROJECT:

TEMPLO LA
HERMOSA

2222 TRADE ZONE BLVD, SAN JOSE
CA 95131

CONSULTANT:

SHEET TITLE:

GENERAL NOTES

REVISIONS

No.	Description	Date

DRAWN:	NV
CHECKED:	RT
DATE:	01.02.2019
SHEET No.:	—
SHEET No.:	—


A0.2

Land Use Zoning

- LOW TO MEDIUM DENSITY RESIDENTIAL
- MEDIUM TO HIGH DENSITY RESIDENTIAL
- HIGH TO VERY HIGH DENSITY RESIDENTIAL
- COMMERCIAL OFFICE
- COMMERCIAL PEDESTRIAN
- COMMERCIAL NEIGHBORHOOD
- COMMERCIAL GENERAL
- DOWNTOWN COMMERCIAL
- DOWNTOWN COMMERCIAL NEIGHBORHOOD TRANSITION 1
- MAIN STREET COMMERCIAL
- HOLD
- COMBINED INDUSTRIAL/COMMERCIAL
- INDUSTRIAL PARK
- LIGHT INDUSTRIAL
- HEAVY INDUSTRIAL
- PUBLIC/QUASI-PUBLIC
- AGRICULTURE/OPEN SPACE
- MIXED USES
- WATER



OFFICE OF COUNTY ASSESSOR — SANTA CLARA COUNTY, CALIFORNIA

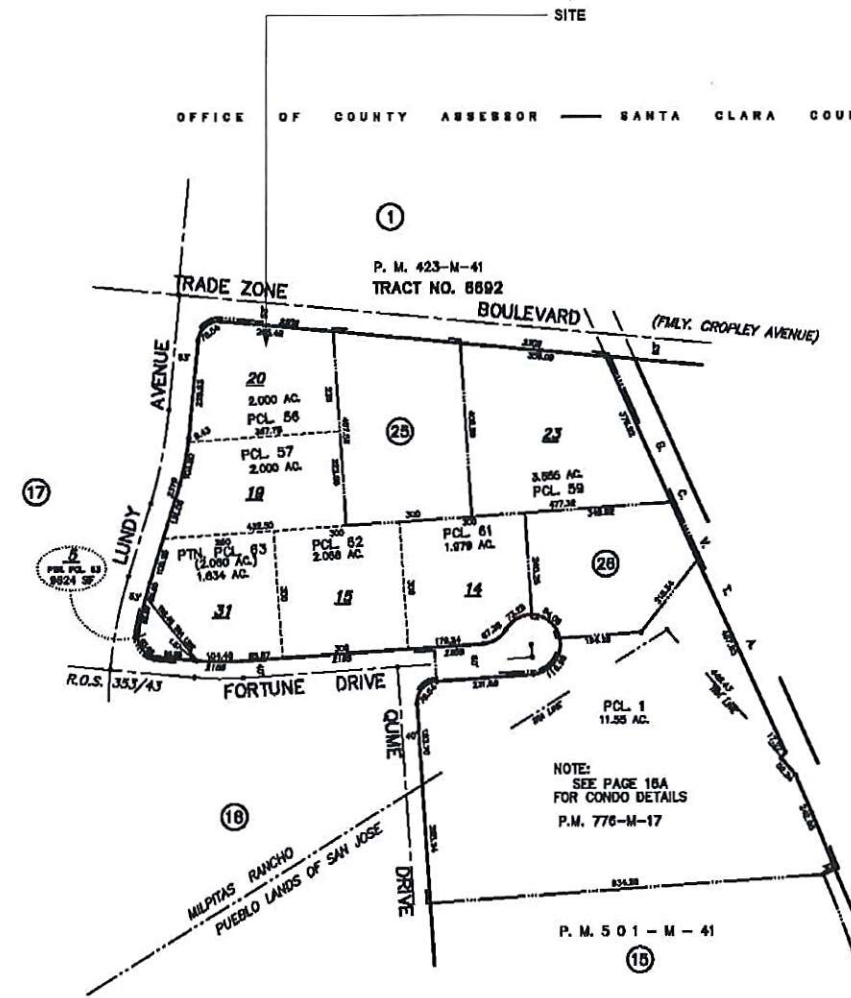

BOOK 244 PAGE 16



P.M. 776-M-17		
SUITE	APN	STATUS
1	20	1
2	21	2
3	22	3
4	23	4
5	24	5
6	25	6
7	26	7
8	27	8
9	28	9
10	29	10
11	30	11
12	31	12
13	32	13
14	33	14
15	34	15
16	35	16
17	36	17
18	37	18
19	38	19
20	39	20
21	40	21
22	41	22
23	42	23
24	43	24
25	44	25
26	45	26
27	46	27
28	47	28
29	48	29
30	49	30

204 REC. MAP 118
LAWRENCE E. STONE — ASSESSOR
Calculated map for assessment purposes only.
Compiled under R. & T. Code, Sec. 222.
Effective Roll Year 2019-2020

t o p a
architecture

1150 North First St #140
San Jose CA 95112
Tel [408] 320 0248

- GENERAL NOTES:
1. THIS SHEET IS PART OF A SET & IS NOT TO BE USED ALONE.
 2. THIS SHEET IS NOT FOR CONSTRUCTION UNTIL THE ARCHITECT'S STAMP & SIGNATURE ARE ON THIS SHEET.
 3. THESE PLAN & PRINTS ARE OWNED BY THE ARCHITECT & ARE FOR USE ON THIS PROJECT ONLY. REPRODUCTION AND/OR DISTRIBUTION WITHOUT THE WRITTEN CONSENT OF THE ARCHITECT IS FORBIDDEN.

PROJECT:
TEMPLO LA HERMOSA

2222 TRADE ZONE BLVD, SAN JOSE
CA 95131

CONSULTANT:

SHEET TITLE:
ZONE/TRACT MAPS

REVISIONS		
No.	Description	Date

DRAWN: HK
CHECKED: JC
DATE: 01.02.2019
SCALE: 12" = 1'-0"
JOB No.: —
SHEET No.:

A0.4

t o p a

architecture

1150 North First St #140

San Jose CA, 95112

Tel (408) 320 0248

GENERAL NOTES:

1. THIS SHEET IS PART OF A SET & IS NOT TO BE USED ALONE.
2. THIS SHEET IS NOT FOR CONSTRUCTION UNTIL THE ARCHITECT'S STAMP & SIGNATURE ARE ON THIS SHEET.
3. THESE PLAN & PRINTS ARE OWNED BY THE ARCHITECT & ARE FOR USE ON THIS PROJECT ONLY. REPRODUCTION AND/OR DISTRIBUTION WITHOUT THE WRITTEN CONSENT OF THE ARCHITECT IS FORBIDDEN.

PROJECT:

TEMPLO LA
HERMOSA

2222 TRADE ZONE BLVD, SAN JOSE
CA 95131

CONSULTANT:

SHEET TITLE:

VTA & FIRE ACCESS

REVISIONS

No.	Description	Date

DRAWN: JC

CHECKED: RT

DATE: 01.02.2019

SCALE: 3/4" = 1'-0"

JOB No.: -


SHEET No.:

A0.5

NEAREST VTA
RAIL STATION
@1,950 FT

5 NEAREST
FIRE HYDRANTS


NEAREST BUS
STOP ~60'

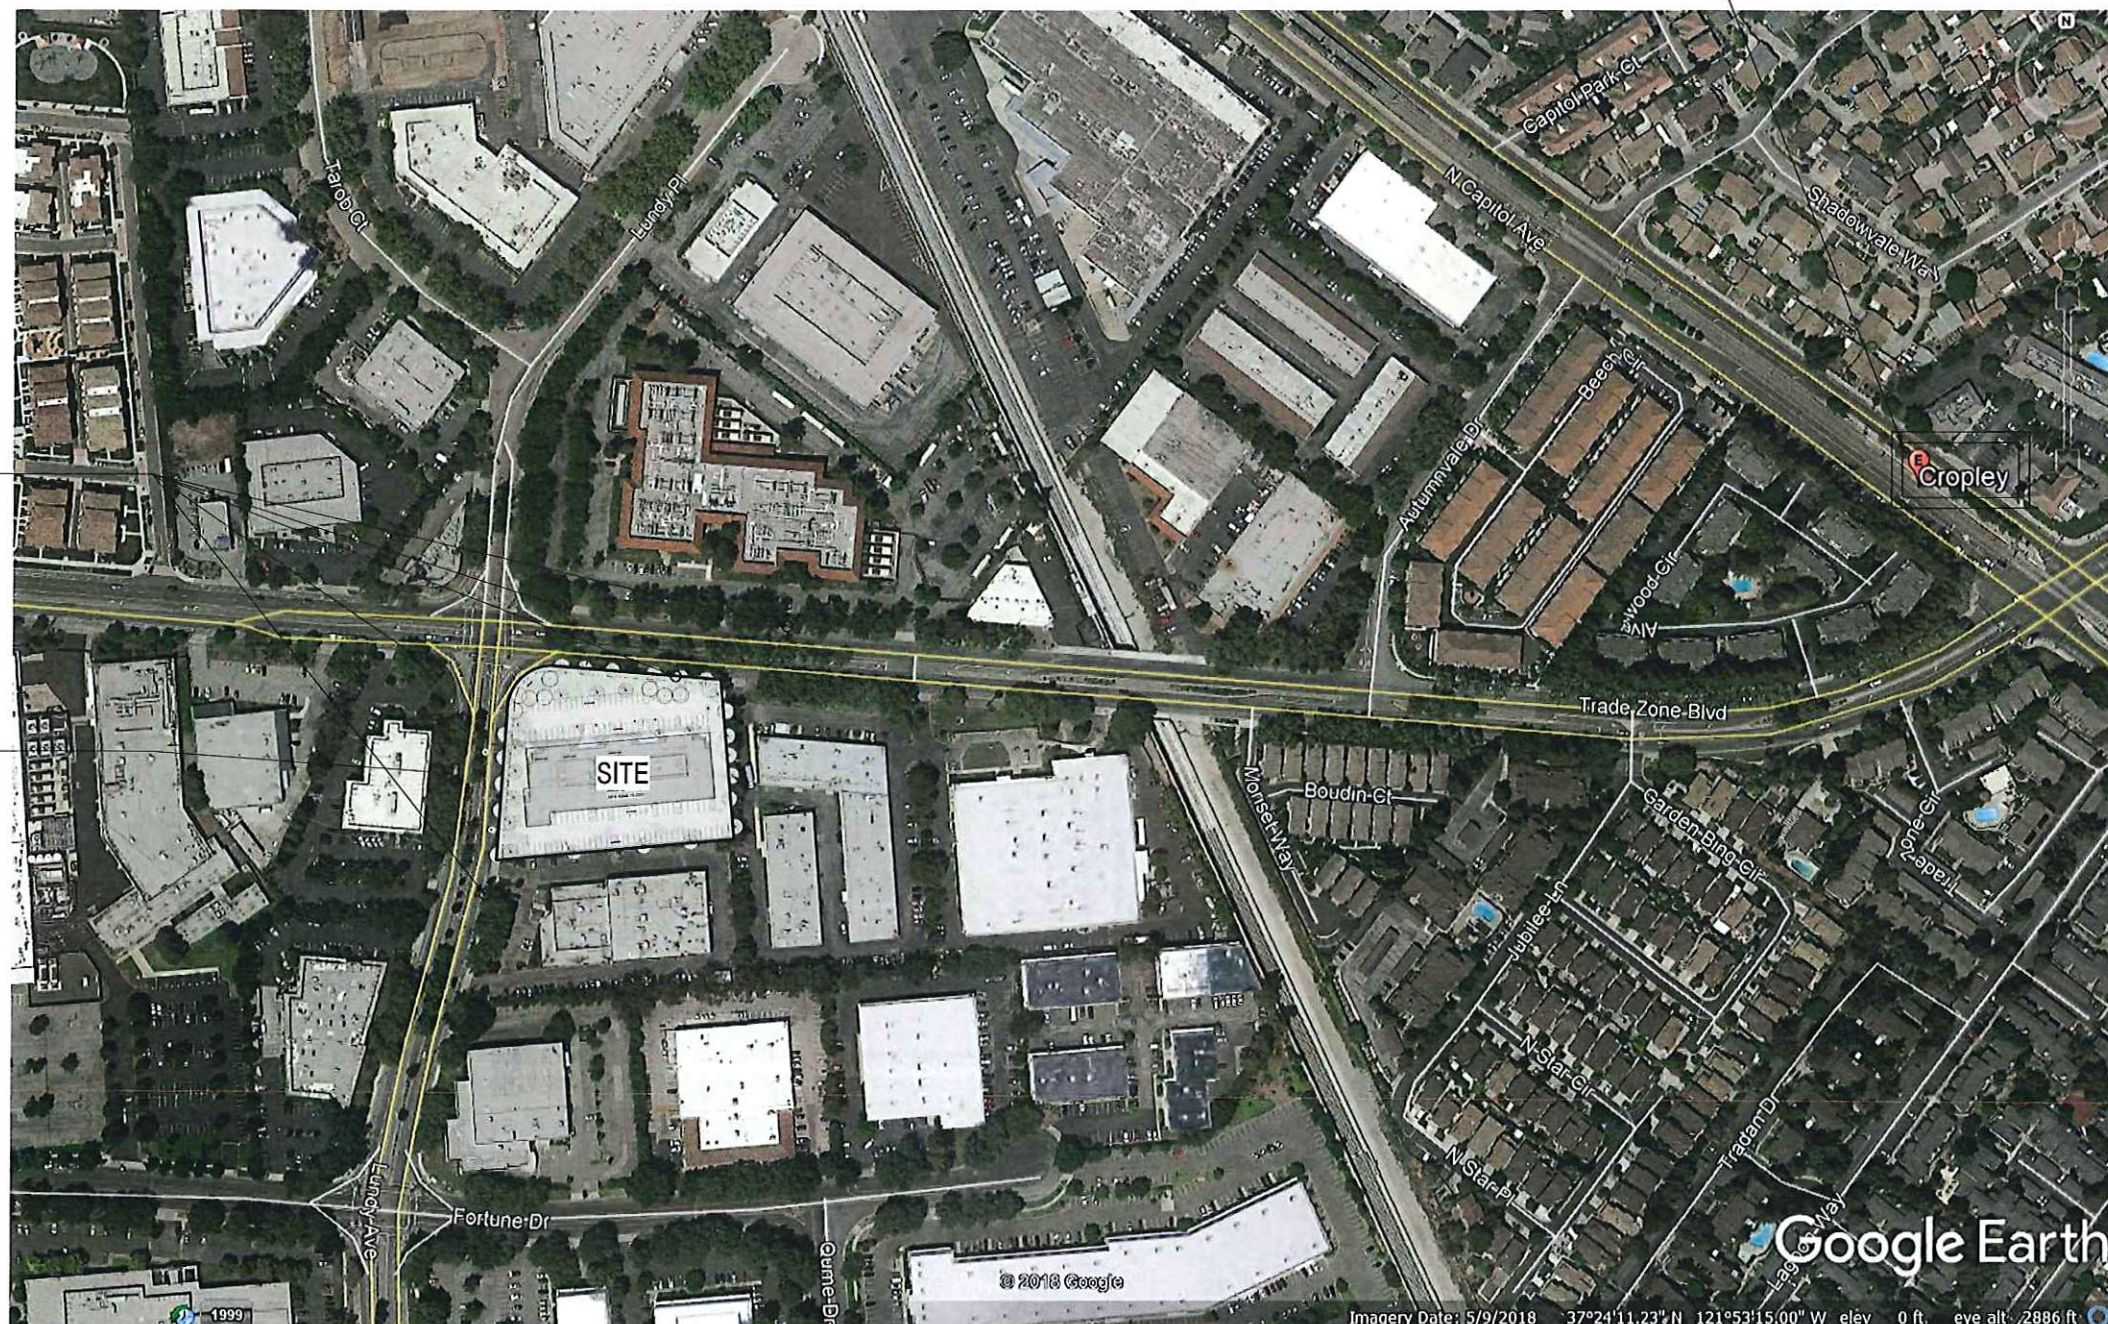

© 2018 Google

Imagery Date: 5/9/2018 37°24'11.23"N 121°53'15.00" W elev 0 ft. eye alt 2886 ft.

PROJECT PROPERTY

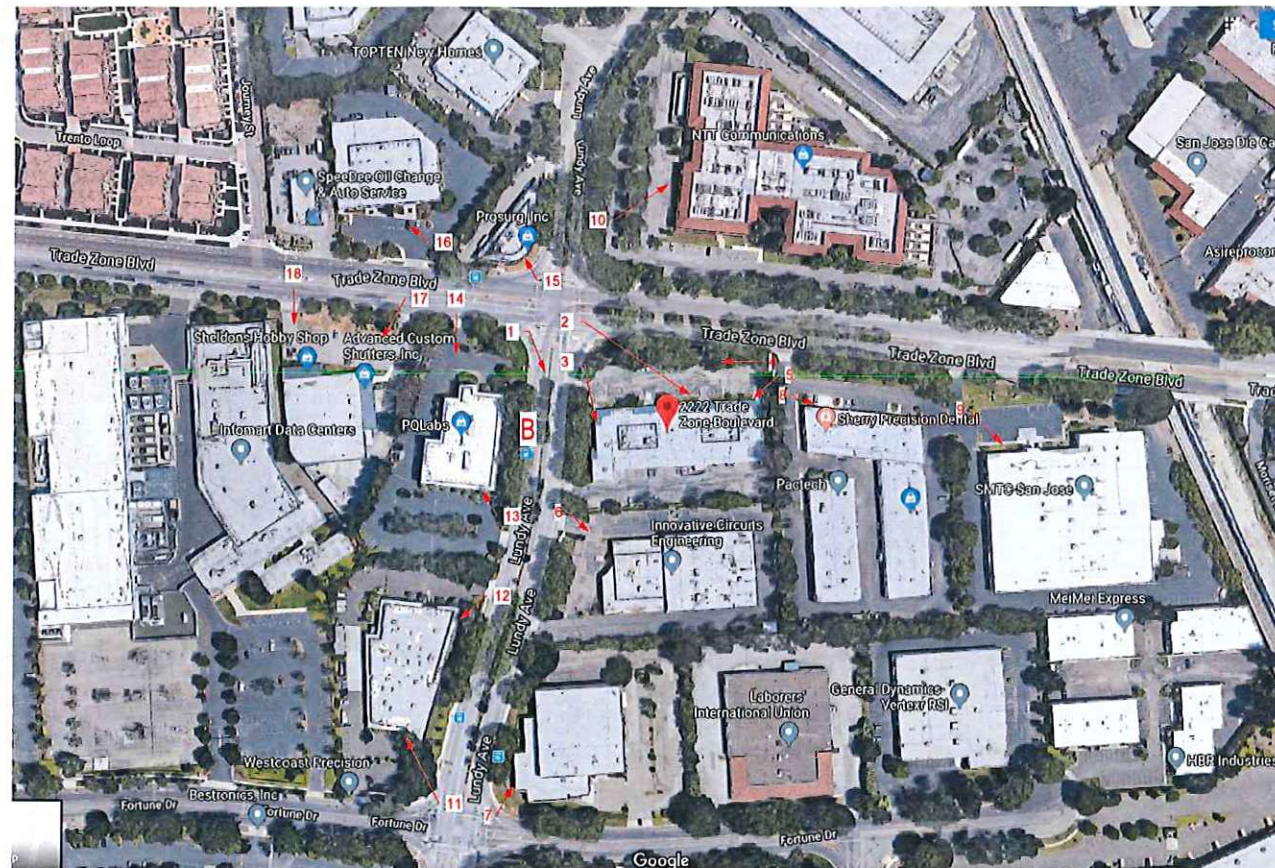

1 EXISTING LOCATION SITE
1 1/2" = 1'-0"

SURROUNDING CONTEXT



t o p a
architecture

1150 North First St #140
San Jose CA, 95112
Tel (408) 320 0248

GENERAL NOTES:

1. THIS SHEET IS PART OF A SET & IS NOT TO BE USED ALONE.
2. THIS SHEET IS NOT FOR CONSTRUCTION UNTIL THE ARCHITECT'S STAMP & SIGNATURE ARE ON THIS SHEET.
3. THESE PLAN & PRINTS ARE OWNED BY THE ARCHITECT & ARE FOR USE ON THIS PROJECT ONLY. REPRODUCTION AND/OR DISTRIBUTION WITHOUT THE WRITTEN CONSENT OF THE ARCHITECT IS FORBIDDEN.

PROJECT:

TEMPLO LA
HERMOSA

2222 TRADE ZONE BLVD, SAN JOSE
CA 95131

CONSULTANT:

SHEET TITLE:


SURROUNDING
NEIGHBORHOOD

REVISIONS

No.	Description	Date

DRAWN:	HK
CHECKED:	JC
DATE:	01.02.2019
SCALE:	As Indicated
JOB No.:	—
SHEET No.:	—

A1.0

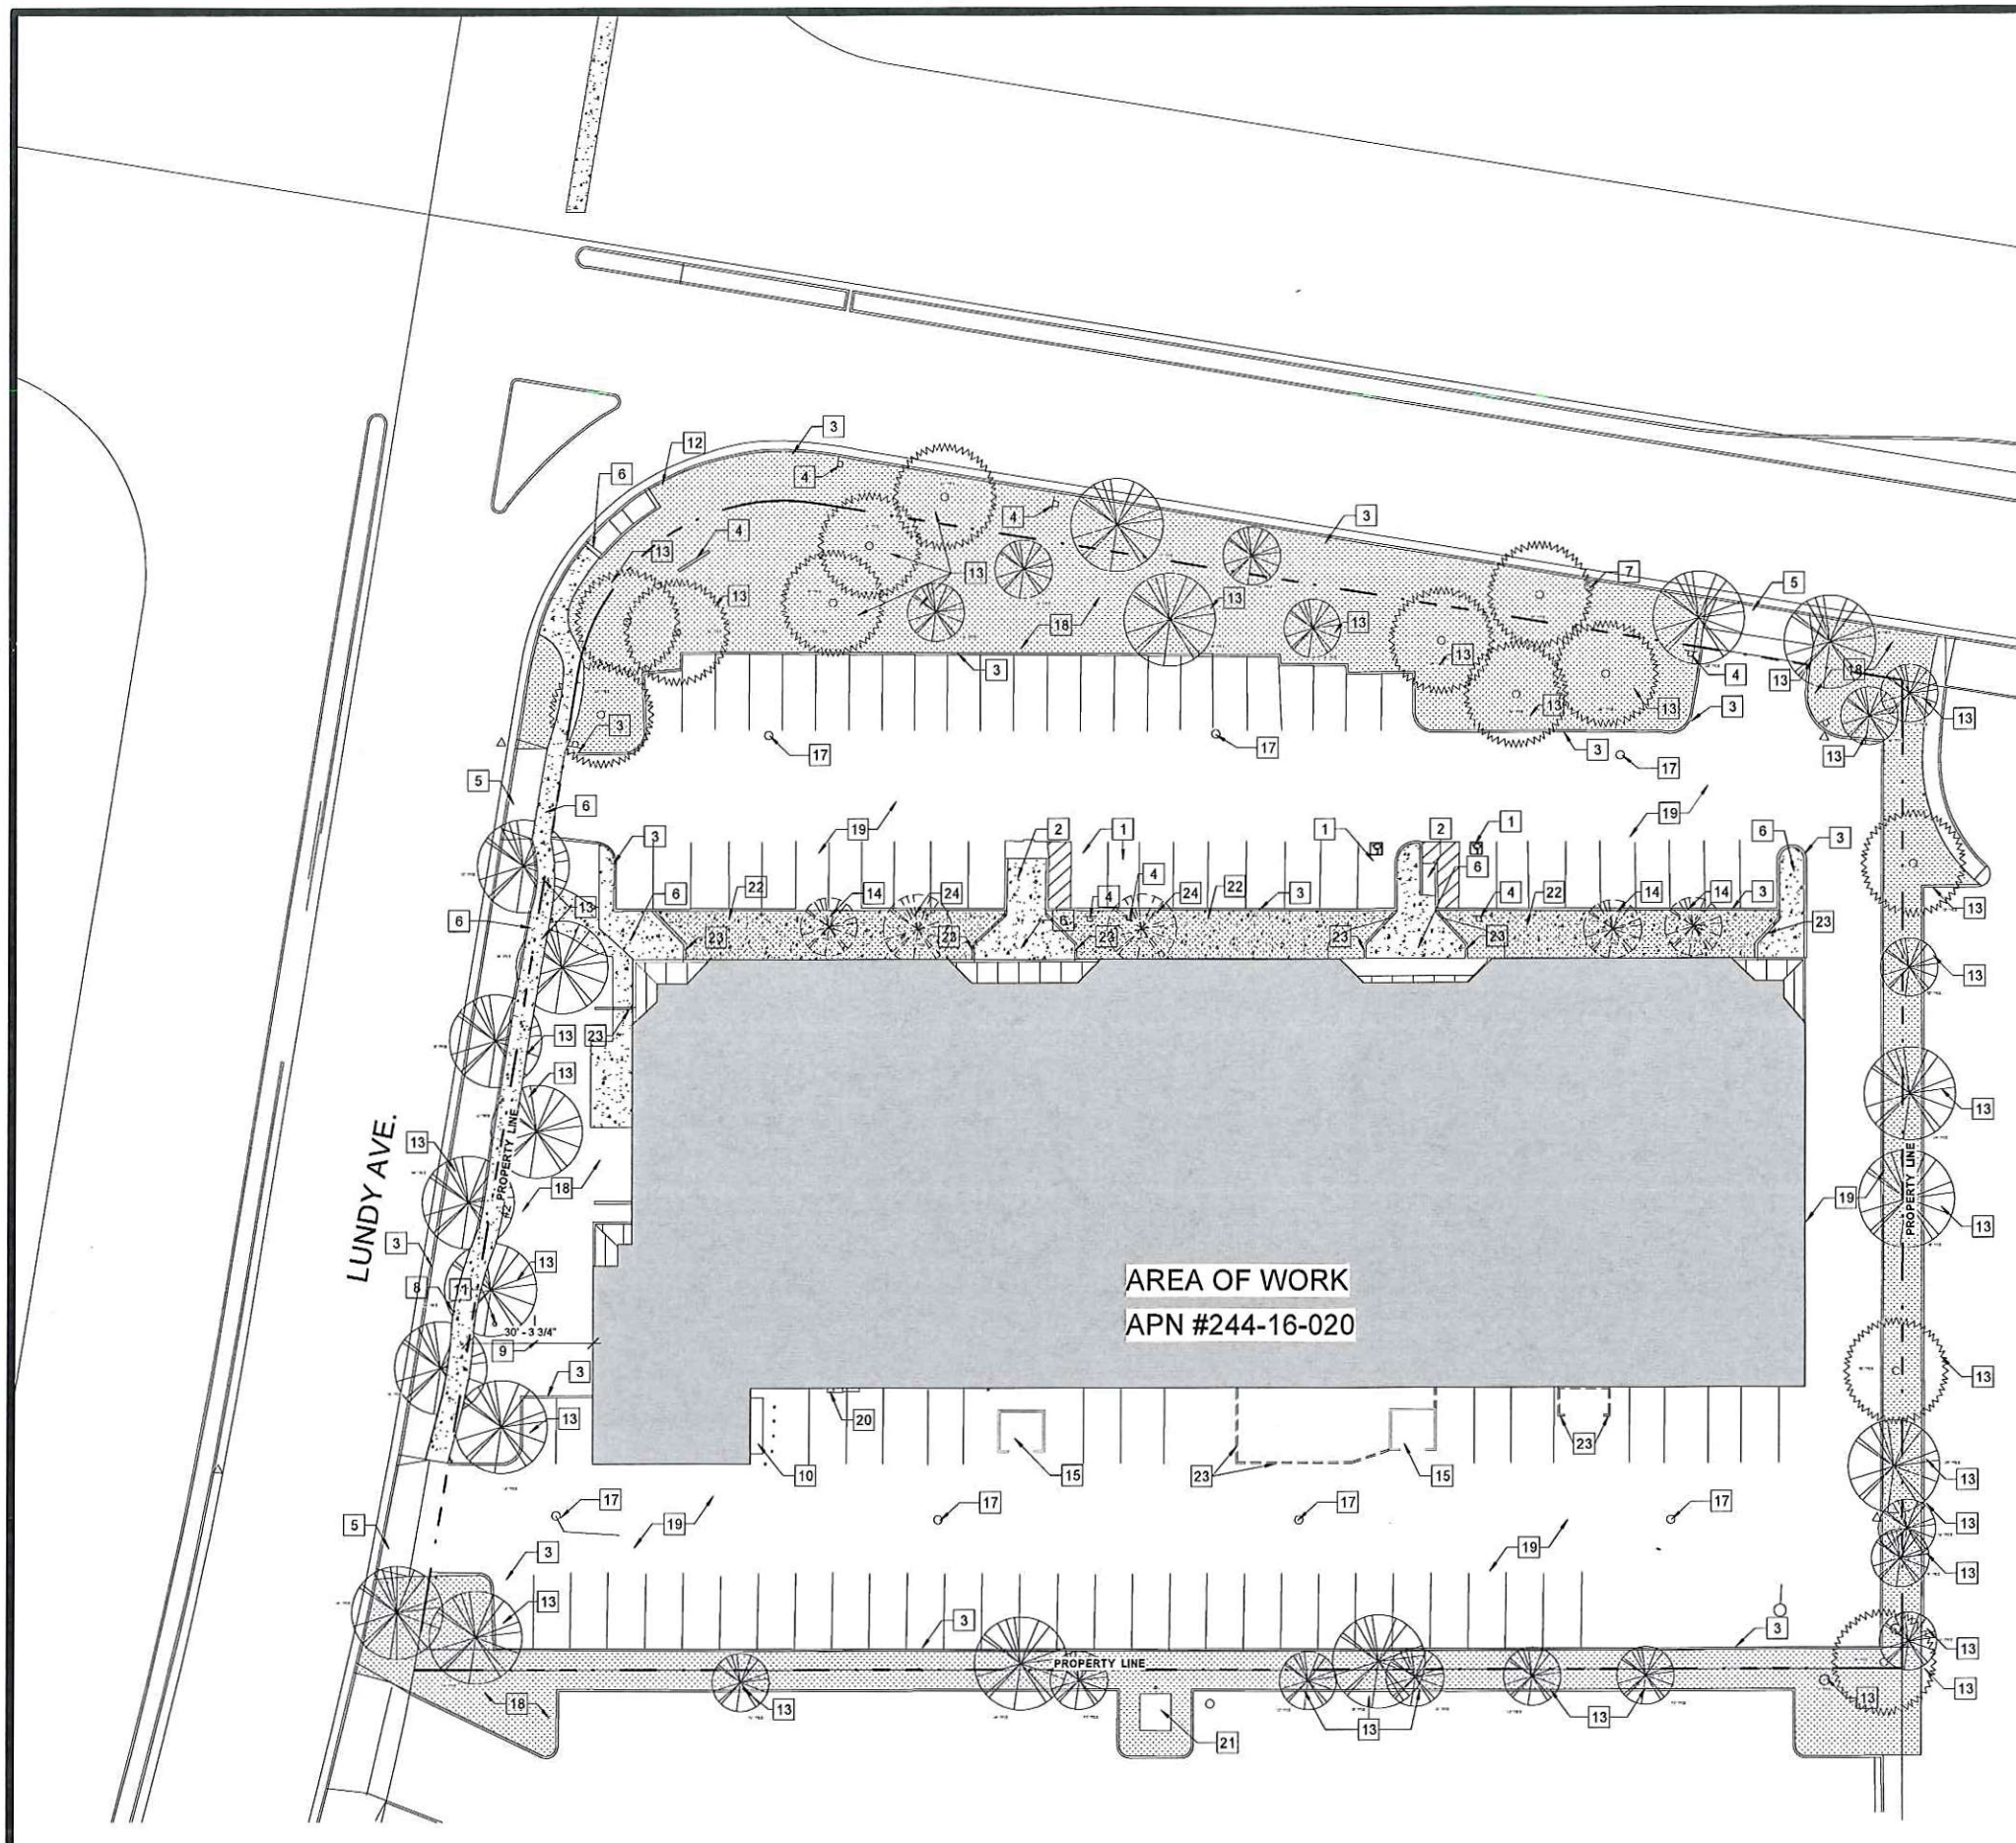

SITE KEYNOTES

- 1 (E) ACCESSIBLE PARKING
- 2 (E) ADA RAMP TO LOADING ZONE
- 3 (E) 6" CONCRETE CURB
- 4 (E) SIGNAGE LOCATION
- 5 (E) DRIVEWAY
- 6 (E) SIDEWALK TO REMAIN
- 7 (E) FIRE HYDRANT
- 8 (E) BACKFLOW
- 9 (E) TRANSFORMER
- 10 (E) SWITCH GEARMETER
- 11 (E) FIRE RISER TRUCK Y-HOOKUP
- 12 (E) PEDESTRIAN CURB CUT
- 13 (E) TREES TO REMAIN
- 14 (E) -52" CIRCUMFERENCE PRUNUS SERRULATA TREES TO BE REMOVED FOR HARDSCAPE CIRCULATION AND REPLACED AS NEEDED
- 15 (E) TRASH ENCLOSURE
- 16 (E) CONCRETE RAISED PLANTER TO REMAIN
- 17 (E) FLOOR DRAIN
- 18 (E) GRASS LANDSCAPING TO REMAIN
- 19 (E) PAVED PARKING AREA
- 20 (E) LADDER
- 21 (E) TRANS. PAD
- 22 (E) GRASS LANDSCAPE TO BE REMOVED
- 23 (E) WALLS TO BE REMOVED
- 24 (E) -20" CIRCUMFERENCE PRUNUS SERRULATA TREES TO BE REMOVED FOR HARDSCAPE CIRCULATION AND REPLACED AS NEEDED

t o p a
architecture

1150 North First St #140
San Jose CA 95112
Tel [408] 320 0248

GENERAL NOTES:
1. THIS SHEET IS PART OF A SET & IS NOT TO BE USED ALONE.
2. THIS SHEET IS NOT FOR CONSTRUCTION UNTIL THE ARCHITECT'S STAMP & SIGNATURE ARE ON THIS SHEET.
3. THESE PLAN & PRINTS ARE OWNED BY THE ARCHITECT & ARE FOR USE ON THIS PROJECT ONLY. REPRODUCTION AND/OR DISTRIBUTION WITHOUT THE WRITTEN CONSENT OF THE ARCHITECT IS FORBIDDEN.

PROJECT:
TEMPLO LA HERMOSA
2222 TRADE ZONE BLVD, SAN JOSE CA 95131


CONSULTANT:

SHEET TITLE:
EXISTING SITE PLAN


REVISIONS		
No.	Description	Date

DRAWN:	JC
CHECKED:	RT
DATE:	01.02.2019
SCALE:	As indicated
JOB No.:	-
SHEET No.:	-

1 SITE PLAN
1" = 20'-0"

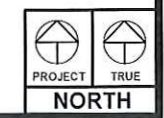

A1.1

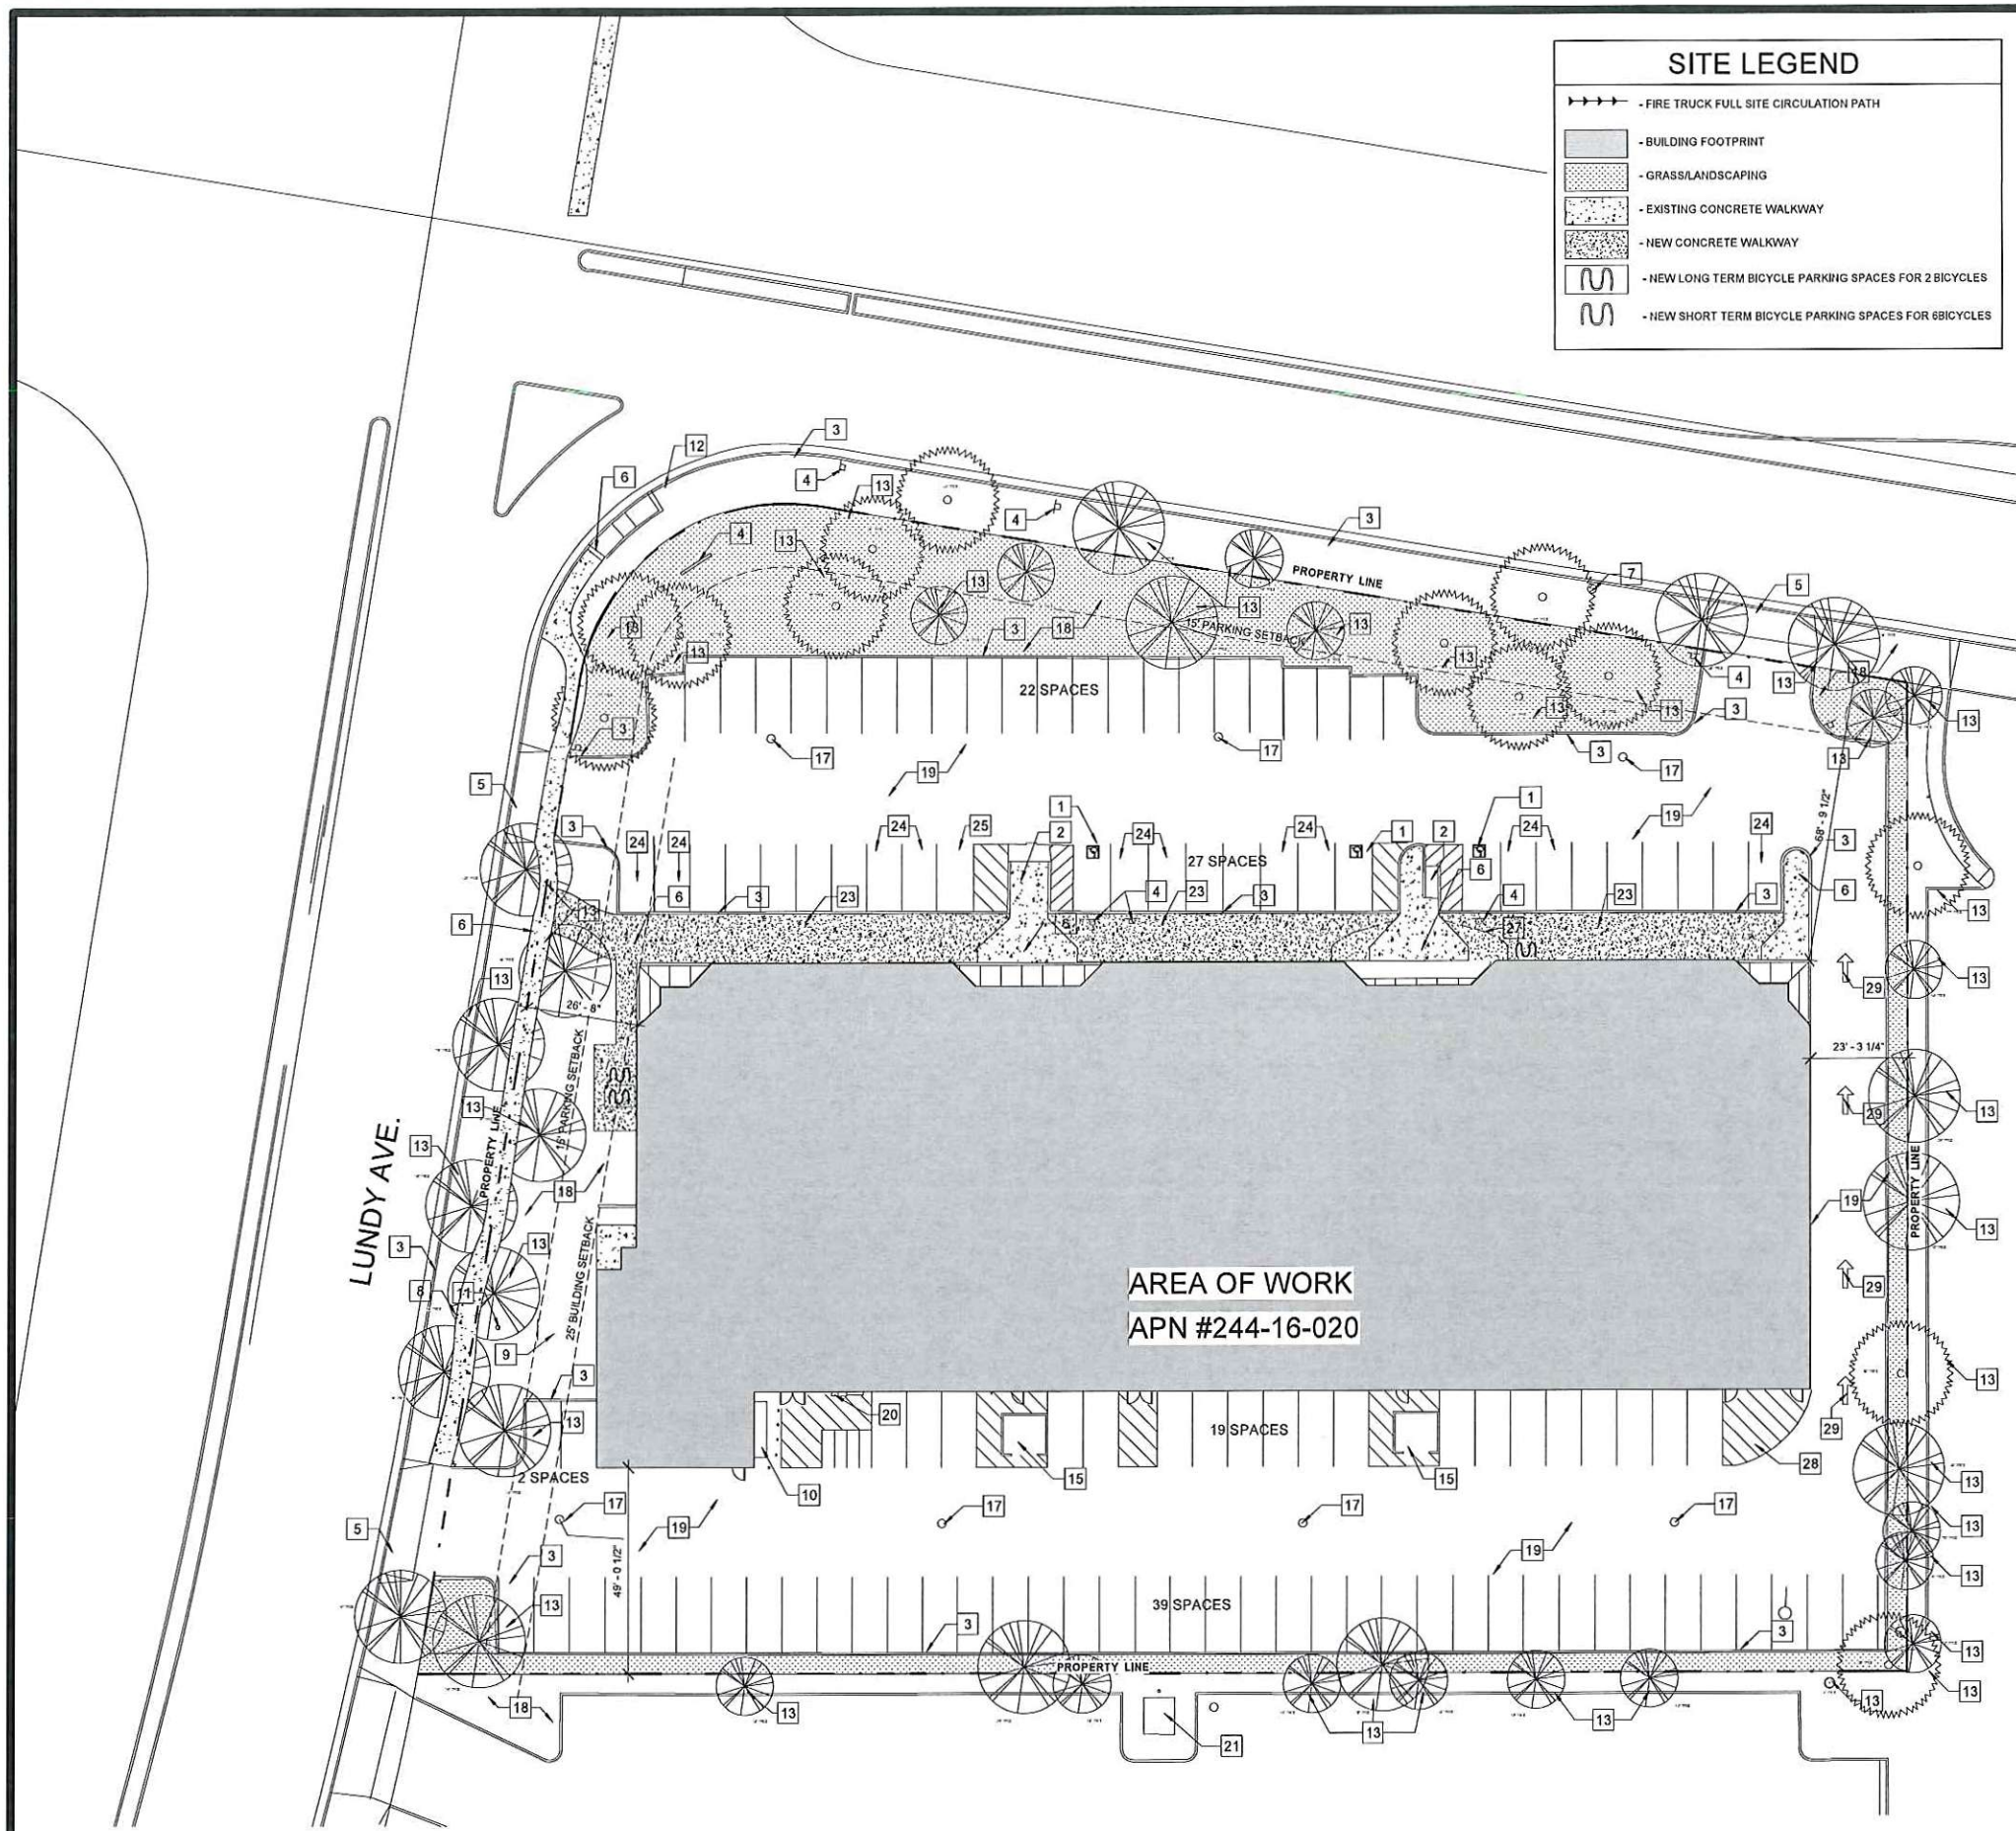

SITE LEGEND

- FIRE TRUCK FULL SITE CIRCULATION PATH
- BUILDING FOOTPRINT
- GRASS/LANDSCAPING
- EXISTING CONCRETE WALKWAY
- NEW CONCRETE WALKWAY
- NEW LONG TERM BICYCLE PARKING SPACES FOR 2 BICYCLES
- NEW SHORT TERM BICYCLE PARKING SPACES FOR 6 BICYCLES

SITE KEYNOTES

- 1 (E) ACCESSIBLE PARKING
- 2 (E) ADA RAMP TO LOADING ZONE
- 3 (E) 6" CONCRETE CURB
- 4 (E) SIGNAGE LOCATION
- 5 (E) DRIVEWAY
- 6 (E) SIDEWALK TO REMAIN
- 7 (E) FIRE HYDRANT
- 8 (E) BACKFLOW
- 9 (E) TRANSFORMER
- 10 (E) SWITCH GEARMETER
- 11 (E) FIRE RISER TRUCK Y-HOOKUP
- 12 (E) PEDESTRIAN CURB CUT
- 13 (E) TREES TO REMAIN
- 14 (E) TREES REMOVED FOR HARDSCAPE
- 15 (E) TRASH ENCLOSURE
- 16 (E) CONCRETE RAISED PLANTER TO REMAIN
- 17 (E) FLOOR DRAIN
- 18 (E) GRASS LANDSCAPING
- 19 (E) PAVED PARKING AREA
- 20 (E) LADDER
- 21 (E) TRANS. PAD
- 22 (N) CONCRETE ENTRY PATIO
- 23 (N) SIDE WALK
- 24 DESIGNATED CLEAN AIR VEHICLE SPACE
- 25 VAN ACCESSIBLE PARKING SPACE
- 27 (N) CHURCH ENTRY AWNING
- 28 (N) 20' FIRE TRUCK RADIUS
- 29 (N) ONE WAY DRIVEWAY CIRCULATION ARROW

SITE SURFACE TABLE

TYPE	SQUARE FOOTAGE
BUILDING	29193
PARKING/CIRCULATION	41788
LANDSCAPE	11492
HARDSCAPE	5554 (INCL. 3800 NEW)
TOTAL	87,107 SqFt (2 ACRE)

PARKING SPACES

	SHARED
STANDARD	94
MOTORCYCLE	(+4)
ACCESSIBLE	3
VAN ACCESSIBLE	1
CLEAN AIR VEHICLE	11
TOTAL	109

SITE ANALYSIS

CHURCH (WEEKEND/EVENING)
SPACE 100 : 18480 SqFt TOTAL
518 SEATS / 4 = 129.5 spaces

OFFICE (WEEKDAY)
SPACE 200 : 10,221 SqFt / 250 = 40.8 spaces

TOTAL WEEKDAY = 41 spaces
TOTAL WEEKEND = 130 spaces

PROPOSED 20% REDUCTION FOR RAIL
STATION WITHIN 2,000 FT

130 - 26 (20%) = 104 REQ'D (109 PROVIDED)

t o p a
architecture

1150 North First St #140
San Jose CA 95112
Tel (408) 320 0248

GENERAL NOTES:
1. THIS SHEET IS PART OF A SET & IS NOT TO BE USED ALONE.
2. THIS SHEET IS NOT FOR CONSTRUCTION UNTIL THE ARCHITECT'S STAMP & SIGNATURE ARE ON THIS SHEET.
3. THESE PLAN & PRINTS ARE OWNED BY THE ARCHITECT & ARE FOR USE ON THIS PROJECT ONLY. REPRODUCTION AND/OR DISTRIBUTION WITHOUT THE WRITTEN CONSENT OF THE ARCHITECT IS FORBIDDEN.

PROJECT:
TEMPLO LA HERMOSA

2222 TRADE ZONE BLVD, SAN JOSE
CA 95131

CONSULTANT:

SHEET TITLE:
PROPOSED SITE PLAN

REVISIONS

No.	Description	Date

DRAWN: Author
CHECKED: Checker
DATE: 01.02.2019
SCALE: As Indicated
JOB No.:
SHEET No.:

A1.2

- GENERAL NOTES:
1. THIS SHEET IS PART OF A SET & IS NOT TO BE USED ALONE.
 2. THIS SHEET IS NOT FOR CONSTRUCTION UNTIL THE ARCHITECT'S STAMP & SIGNATURE ARE ON THIS SHEET.
 3. THESE PLAN & PRINTS ARE OWNED BY THE ARCHITECT & ARE FOR USE ON THIS PROJECT ONLY. REPRODUCTION AND/OR DISTRIBUTION WITHOUT THE WRITTEN CONSENT OF THE ARCHITECT IS FORBIDDEN.

PROJECT:

TEMPLO LA HERMOSA

2222 TRADE ZONE BLVD, SAN JOSE
CA 95131

CONSULTANT:


SHEET TITLE:

EXISTING FLOOR PLAN

REVISIONS		
No.	Description	Date

DRAWN:	Author
CHECKED:	Checker
DATE:	01.02.2019
SCALE:	3/32" = 1'-0"
JOB No.:	-
SHEET No.:	-

A1.3

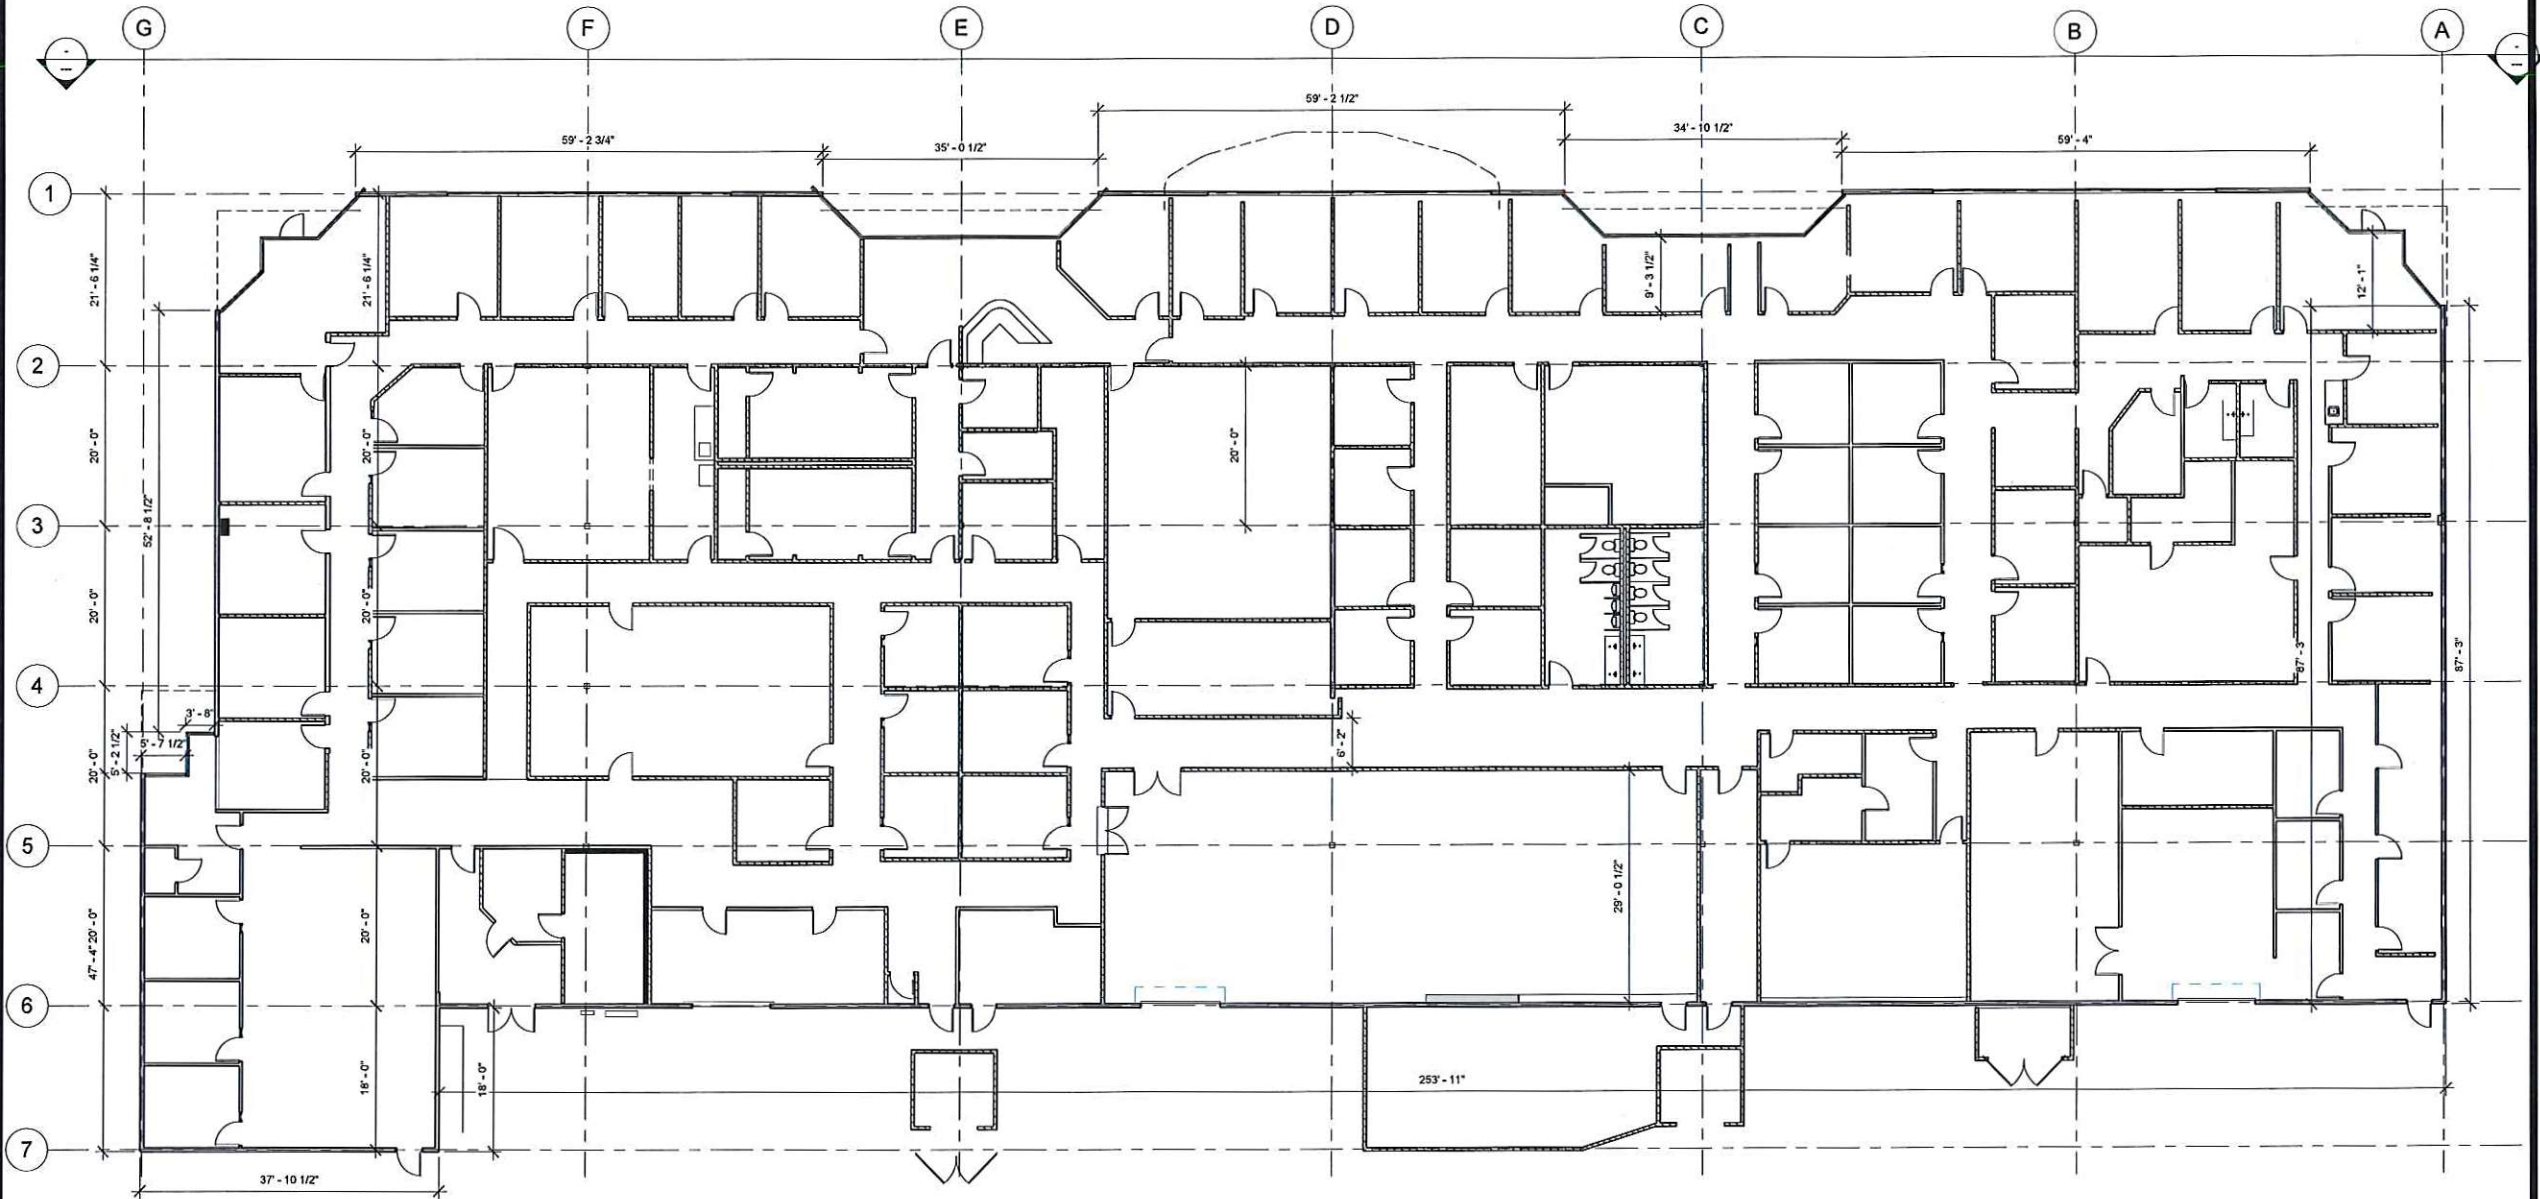

1 F. PLAN EXISTING
3/32" = 1'-0"

ZONE	INTERIOR SqFt	HOURS OF OPERATION
OFFICE TENANT	10,221 SqFt	MON-FRI 8am-5pm
CHURCH	18,480 SqFt	SUNDAYS 11am-2pm & 6pm-8pm TUES/FRI 7pm-9pm
TOTAL	28,701 SqFt INTERIOR SPACE	

LEGEND	EXIT ROUTE COMPONENT
	EXIT DISCHARGE
	EXIT
	EXIT ACCESS
	10,221 SqFt OFFICE SPACE PLANNED FOR CONTINUED LEASE TO CURRENT TENANT
	10,775 SqFt MAIN USE CHURCH SPACE TO BE USED PRIMARILY ON WEEKENDS AND OCCASIONAL EVENING SERVICES
	7,705 SqFt OFFICE AND CLASSROOM SPACE FOR OCCASIONAL USE BY FEW PEOPLE WITHIN THE CHURCH FOR LIMITED TIMES

t o p a
architecture

1150 North First St #140
San Jose CA, 95112
Tel (408) 320 0248

- GENERAL NOTES:
1. THIS SHEET IS PART OF A SET & IS NOT TO BE USED ALONE.
 2. THIS SHEET IS NOT FOR CONSTRUCTION UNTIL THE ARCHITECT'S STAMP & SIGNATURE ARE ON THIS SHEET.
 3. THESE PLAN & PRINTS ARE OWNED BY THE ARCHITECT & ARE FOR USE ON THIS PROJECT ONLY. REPRODUCTION AND/OR DISTRIBUTION WITHOUT THE WRITTEN CONSENT OF THE ARCHITECT IS FORBIDDEN.

PROJECT:

TEMPLO LA
HERMOSA

2222 TRADE ZONE BLVD, SAN JOSE
CA 95131

CONSULTANT:


SHEET TITLE:


PROGRAMATIC USE PLAN

REVISIONS		
No.	Description	Date


DRAWN:	JC
CHECKED:	RT
DATE:	01.02.2019
SCALE:	As Indicated
JOB No.:	—
SHEET No.:	

A2.0

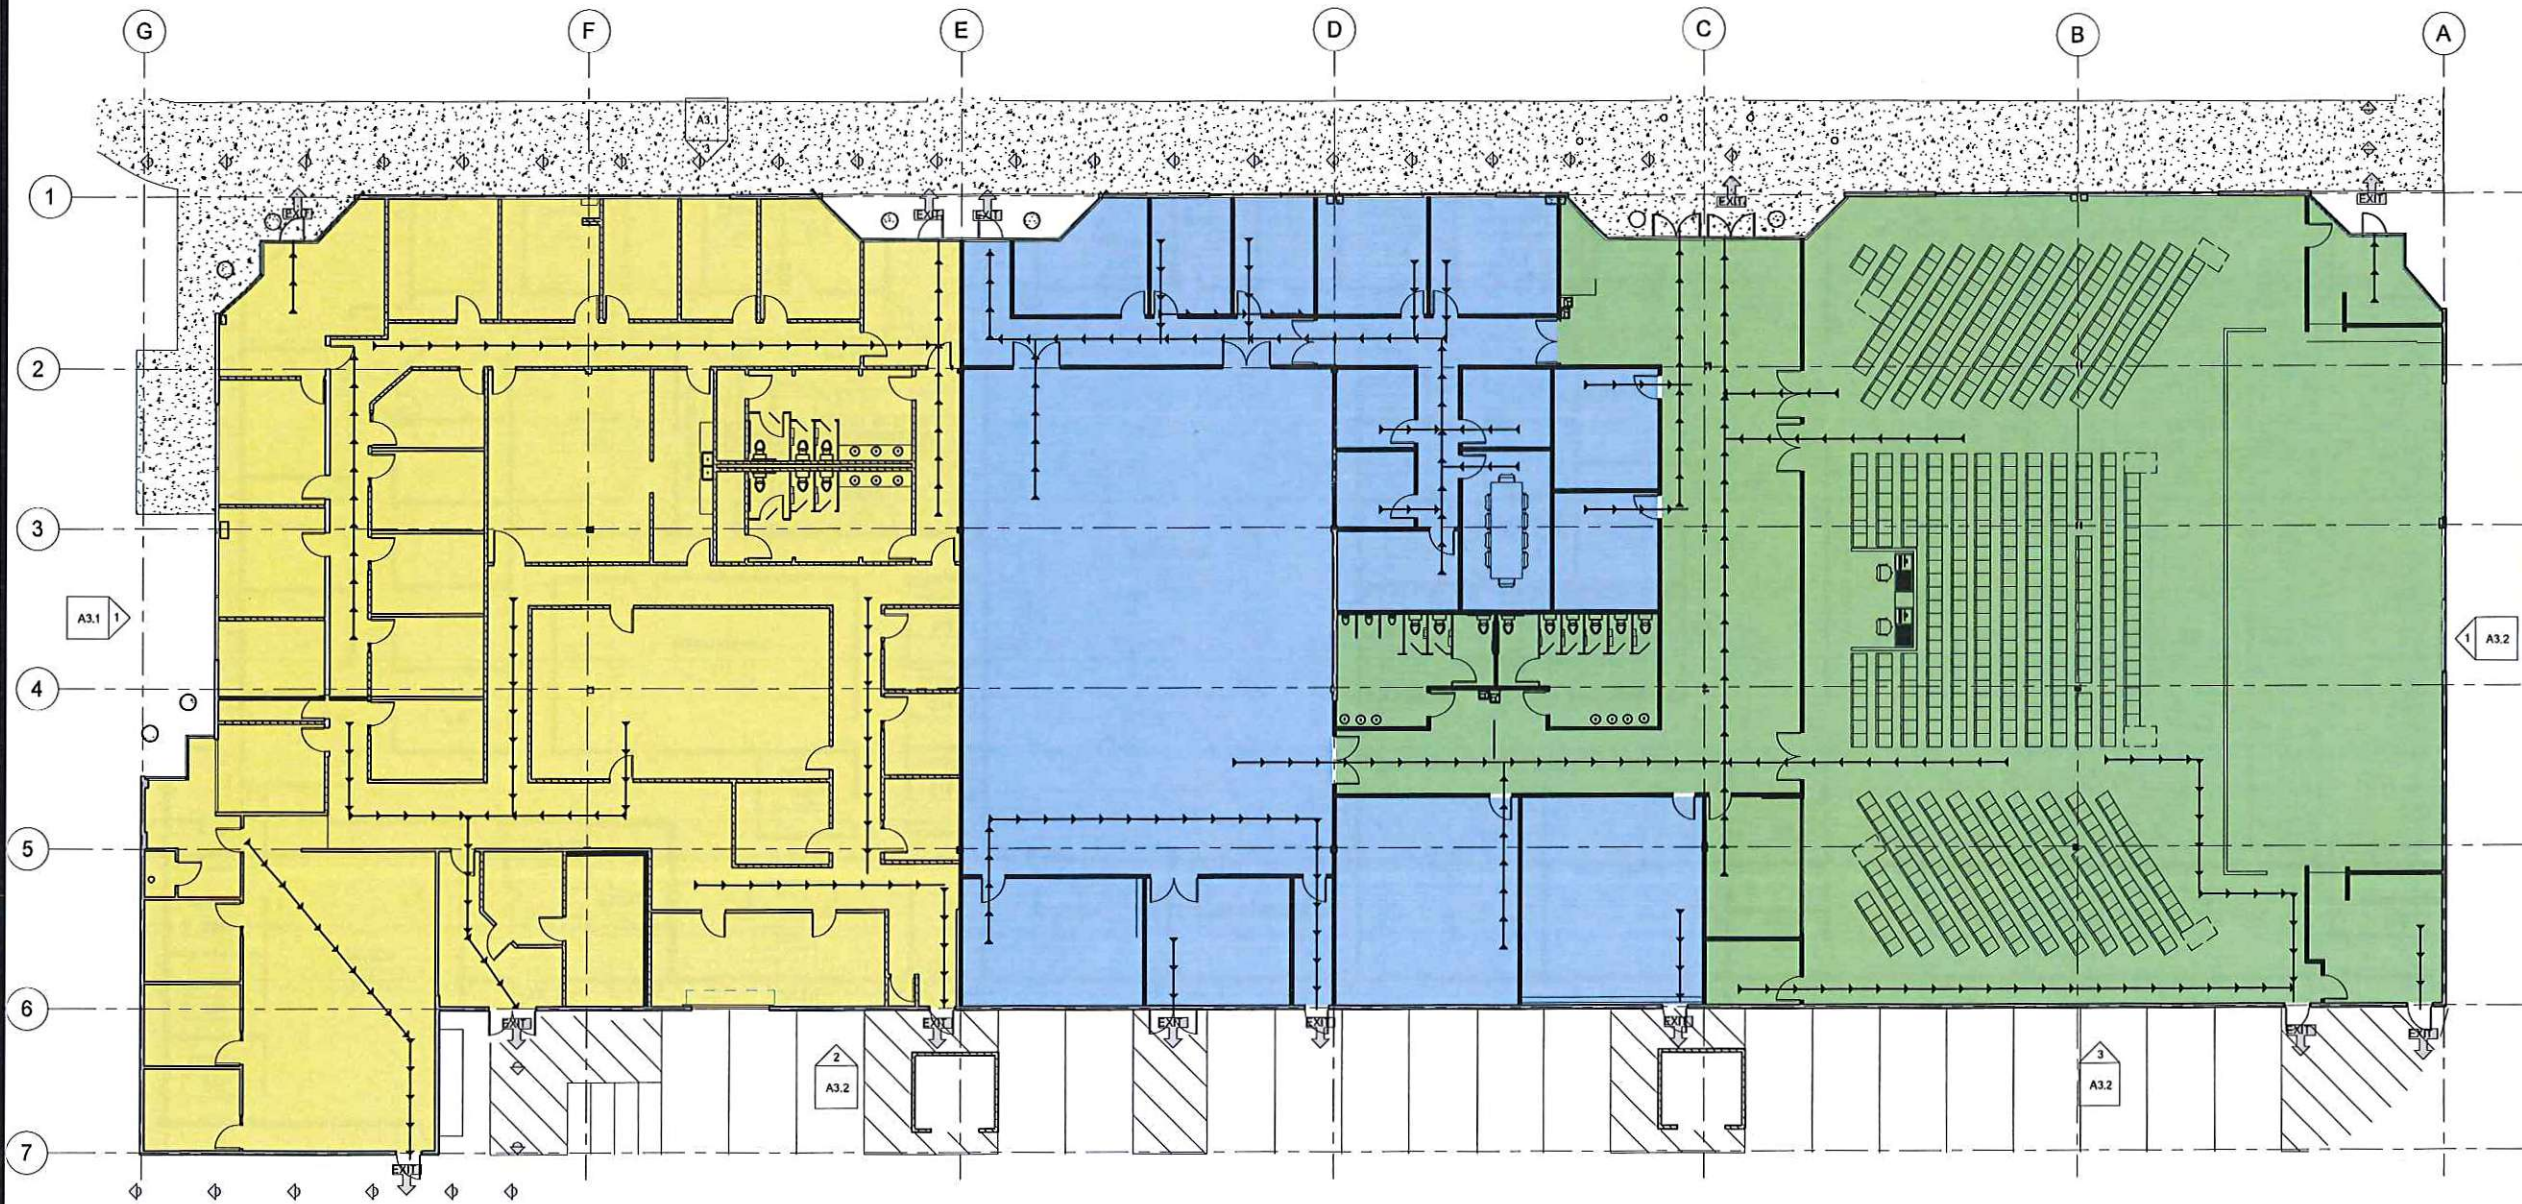


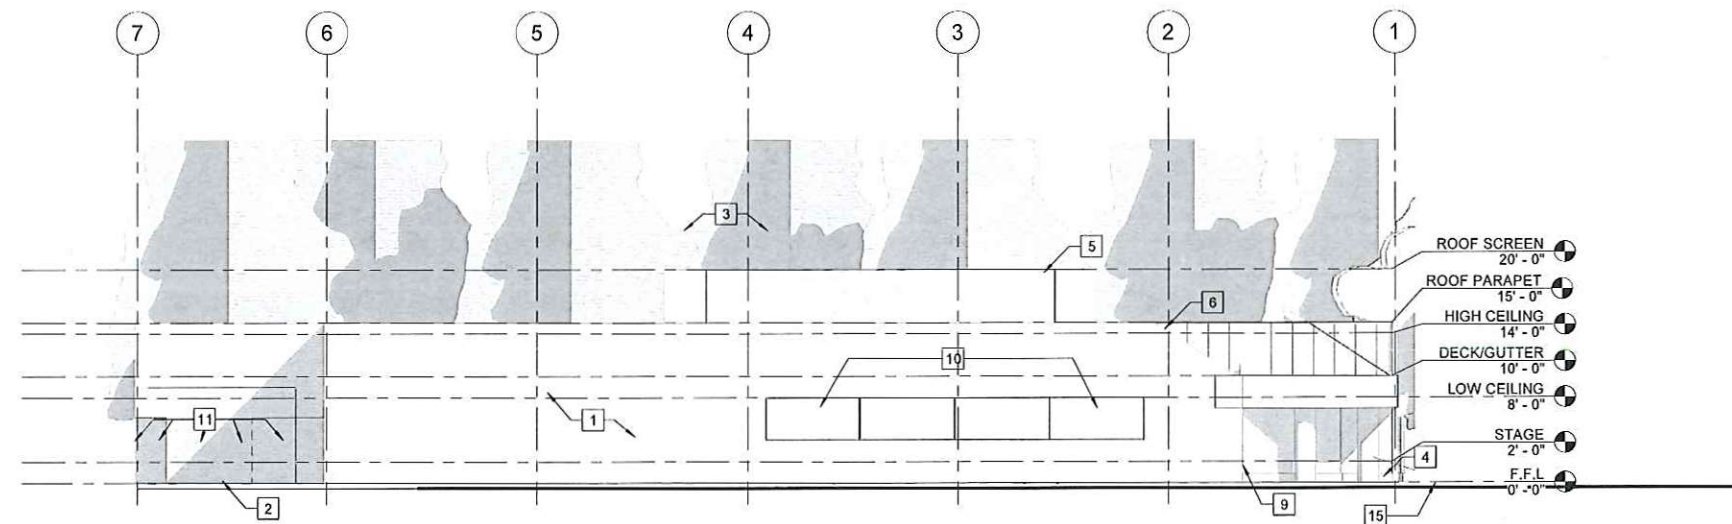

① East
1/8" = 1'-0"

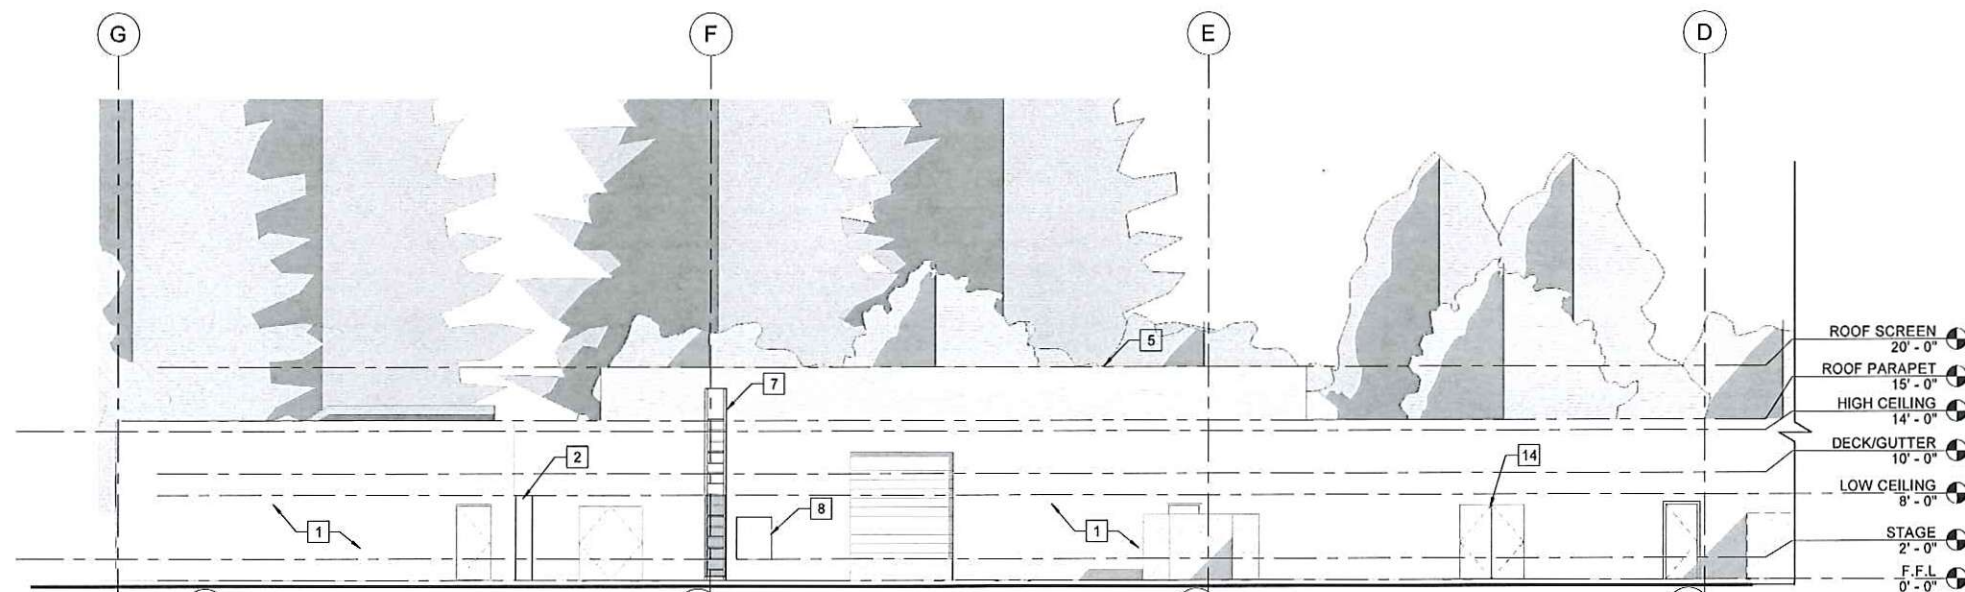

② South A
1/8" = 1'-0"

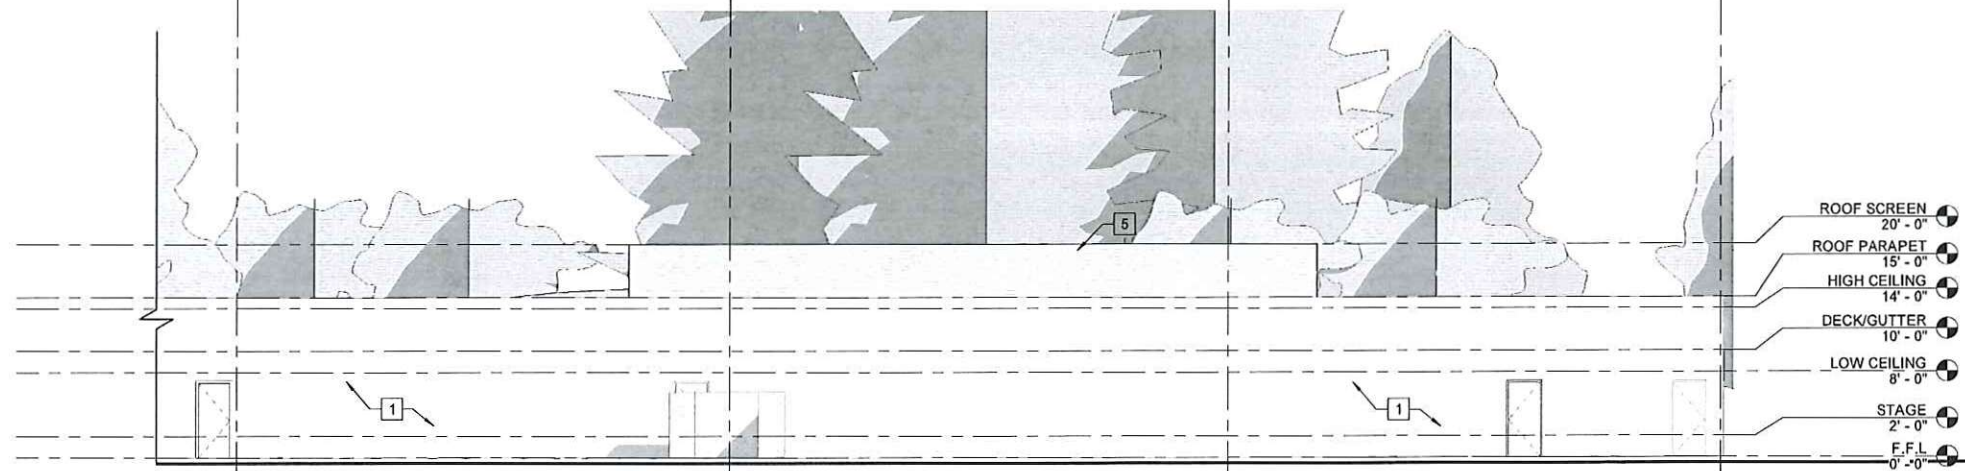

③ South B
1/8" = 1'-0"

ELEVATION KEYNOTES

- 1 (E) PLASTER EXTERIOR TO REMAIN, NEW PAINT COLOR TBD
- 2 (E) SWITCH GEARMETER
- 3 (E) TREES TO REMAIN
- 4 (E) CONCRETE RAISED PLANTER TO REMAIN
- 5 (E) MECHANICAL ROOF SCREEN OVER 'FLAT' ROOF
- 6 (E) SLOPED METAL ROOF
- 7 (E) ROOF ACCESS LADDER
- 8 (E) ELECTRICAL METER LOCATION
- 9 (E) STOREFRONT GLAZING/DOORS TO REMAIN
- 10 (E) WINDOWS TO REMAIN
- 11 (E) BOLLARDS AROUND GEAR
- 12 (N) STOREFRONT GLAZING/DOORS
- 14 (N) EXTERIOR EXIT DOOR
- 15 (N) BIKE PARKING
- 16 (N) 10" COLUMN W/ 4" ARMS AWNING SUPPORT
- 17 (N) CHURCH RAISED ARMS ENTRY WELCOME AWNING

t o p a
architecture

1150 North First St #140
San Jose CA 95112
Tel [408] 320 0248

GENERAL NOTES:

1. THIS SHEET IS PART OF A SET & IS NOT TO BE USED ALONE.
2. THIS SHEET IS NOT FOR CONSTRUCTION UNTIL THE ARCHITECT'S STAMP & SIGNATURE ARE ON THIS SHEET.
3. THESE PLAN & PRINTS ARE OWNED BY THE ARCHITECT & ARE FOR USE ON THIS PROJECT ONLY. REPRODUCTION AND/OR DISTRIBUTION WITHOUT THE WRITTEN CONSENT OF THE ARCHITECT IS FORBIDDEN.

PROJECT:

TEMPLO LA
HERMOSA

2222 TRADE ZONE BLVD, SAN JOSE
CA 95131

CONSULTANT:

SHEET TITLE:

EXTERIOR ELEVATIONS

REVISIONS

No.	Description	Date

DRAWN:	JC
CHECKED:	RT
DATE:	01.02.2019
SCALE:	1/8" = 1'-0"
JOB No.:	-
SHEET No.:	-

A3.2

TEMPLO LA HERMOSA CHURCH
56 S. MONTGOMERY ST., SAN JOSE CA 95110
408-293-4406
www.tlahermosa.com

Recvd 1/29/19

Rev. Erasmo Zuniga
Rev. Patricia Zuniga
Pastors

Rafael Urtiz
Co-pastor

Patricia Casarez
Secretary

Isidro Zuniga
Treasurer
Misioneros y Evangelismo

Nadia Zuniga
Educacion Cristiana

Martin Castaneda
Grupos celulares

Nelson Santos
Men's Ministries

Susana Orozco
Women's Ministries

Adan/Stephanie Mendoza
Youth Ministries

Martin Castaneda
Ministerio de Ujieres

Miguel Sanchez
Royal Rangers Ministries

Maritza Hernandez
Girls Ministries

Teresa Cid
Ministerio de Panderos

Nelson y Maricela Santos
Marketing

TEMPLO LA HERMOSA CHURCH

OPERATIONS PLAN AND HOURS

OVERVIEW

Templo La Hermosa has sold their current facility at 56 S. Montgomery St. as part of the effort from the City of San Jose to revitalize the Diridon Station area to accommodate future office and housing developments.

This CUP and rezoning application is to relocate this congregation to 2222 Trade Zone Blvd. The current building is used as office/warehouse. The Church will occupy 18,480 s.f. including the main Sanctuary and supporting spaces. In addition there will be 10,221 s.f. for office use that is not part of the church. The property will be rezoned from IP to TEC which is consistent with the General Plan Designation. As currently proposed, this site can accommodate the parking requirements for all uses.

HOURS OF OPERATION

CHURCH 18,480 s.f.

SUNDAYS 11:00am to 2:00pm and 6:00pm to 8:00pm

Sunday Service, 11am-2pm and 6pm-8pm. We meet in the morning at 11:00 AM to have our Sunday School Service. We start in the main sanctuary all together to pray and sing one song. After that we dismiss the classes as follows:

- One class for kids from 3 years old to 5 years old.
- One class for kids from 6 years old to 9 years old
- One class for kids from 10 years old to 12 years old.
- One class for teenagers from 13 years old to 18 years old.
- One class for youth from 19 to 24 years old.
- One class for adults.
- At 12:30 we come back to the main sanctuary to present the

Todo lo puedo en Cristo que me fortalece
classes and after that we dismiss.

I can do anything in Jesus who strengthens me Fil. 4:13

TEMPLO LA HERMOSA CHURCH
56 S. MONTGOMERY ST., SAN JOSE CA 95110
408-293-4406
www.tlahermosa.com

Rev. Erasmo Zuniga
Rev. Patricia Zuniga
Pastors

Rafael Urtiz
Co-pastor

Patricia Casarez
Secretary

Isidro Zuniga
Treasurer
Misiones y Evangelismo

Nadia Zuniga
Educacion Cristiana

Martin Castaneda
Grupos celulares

Nelson Santos
Men's Ministries

Susana Orozco
Women's Ministries

Adan/Stephanie Mendoza
Youth Ministries

Martin Castaneda
Ministerio de Ujieres

Miguel Sanchez
Royal Rangers Ministries

Maritza Hernandez
Girls Ministries

Teresa Cid
Ministerio de Panderos

Nelson y Maricela Santos
Marketing

- We meet again at 6:00pm for our general service.
- At 6:00pm we start with a pray and sing songs.
- By 7:00pm we dismiss children for their children church and the rest stay in the sanctuary.
- At 7:00pm we have a preacher, who usually preaches from 7:00 to 8:00pm. After that we just dismiss the service.
- Once a month we meet early in the morning by 8:00 AM to reach people in need. We share food and clothes with them.

TUESDAYS 7:00pm to 8:00pm

Every Tuesday we meet at 7:00pm for a General Service of pray. It last an hour and after that we dismiss.

FRIDAYS 7:00pm to 8:15pm

We meet every Fridays for Bible studies.

At 7:00pm we meet all together to pray and sing a song. After that we divide classes as follows:

- One class for all children
- One class for all young
- One class for all men
- One class for all women

Classes last one hour. By 8:15 we dismiss the service.

NOTES

- During the day on week days we have available people to do counseling, do routinely office work and ministry people by appointment. We usually receive 2 to 4 people at the time. We have about 4 persons assigned for these tasks.

Todo lo puedo en Cristo que me fortalice

I can do anything in Jesus who strengthens me Fil. 4:13

TEMPLO LA HERMOSA CHURCH
56 S. MONTGOMERY ST., SAN JOSE CA 95110
408-293-4406
www.tlahermosa.com

OFFICE 10,221 s.f.

- The office space will be leased and it will operate Monday-Friday 8am-5pm. The current tenant has intentions to stay in the building. They employ about 45 people and the plan is to rent them the third part of the property so the stay operating.

Templo la Hermosa has served residents of San Jose since it was established in 1950. As we enter a new era, our mission of serving them will be greatly improved by this new facility.

Sincerely



Rev. Erasmo Zuniga
Senior pastor at Templo La Hermosa Church.

Rev. Erasmo Zuniga
Rev. Patricia Zuniga
Pastors

Rafael Urtiz
Co-pastor

Patricia Casarez
Secretary

Isidro Zuniga
Treasurer
Misiones y Evangelismo

Nadia Zuniga
Educacion Cristiana

Martin Castaneda
Grupos celulares

Nelson Santos
Men's Ministries

Susana Orozco
Women's Ministries

Adan/Stephanie Mendoza
Youth Ministries

Martin Castaneda
Ministerio de Ujieres

Miguel Sanchez
Royal Rangers Ministries

Maritza Hernandez
Girls Ministries

Teresa Cid
Ministerio de Panderos

Nelson y Maricela Santos
Marketing

Todo lo puedo en Cristo que me fortalice

I can do anything in Jesus who strengthens me Fil. 4:13