


**SOUTH ELEVATION**  
SCALE : 1/4" = 1'-0"

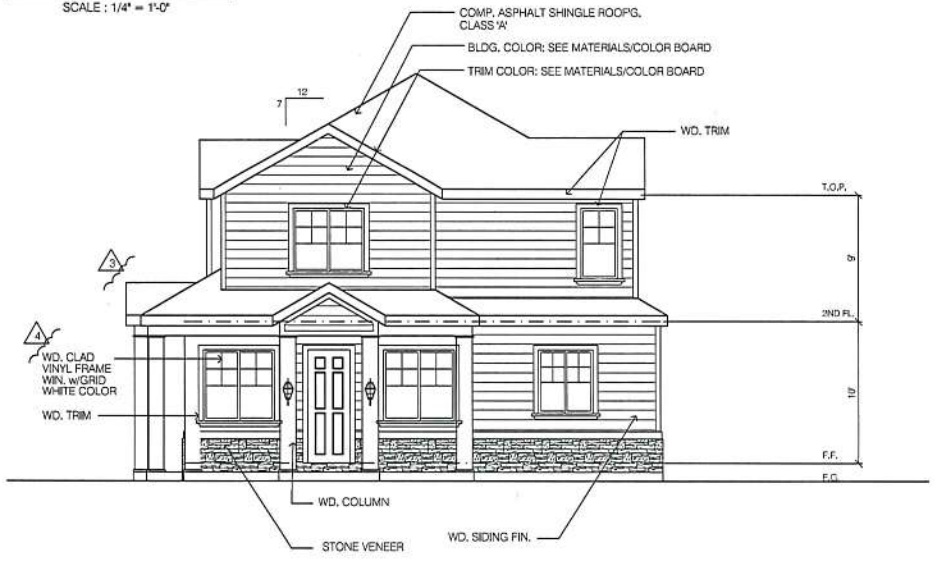

**EAST ELEVATION**  
SCALE : 1/8" = 1'-0"

NOTE:  
SEE MATERIALS / COLOR BOARD  
FOR DESIGNATED UNIT COLORS

REVISIONS	BY
1-16-17	DW
10-15-17	DW
4-11-18	DW
6-25-18	DW




David Wong  
Design

1041 Montebello Drive  
San Jose, CA 95128  
408.665.6355

**YUAN 3 ATTACHED NEW SINGLE FAMILY HOUSES (PD)**  
895 S. SECOND STREET  
SAN JOSE, CA 95112

DATE	1/7/17
SCALE	AS SHOWN
PROJECT	DW
JOB	

**A-7**

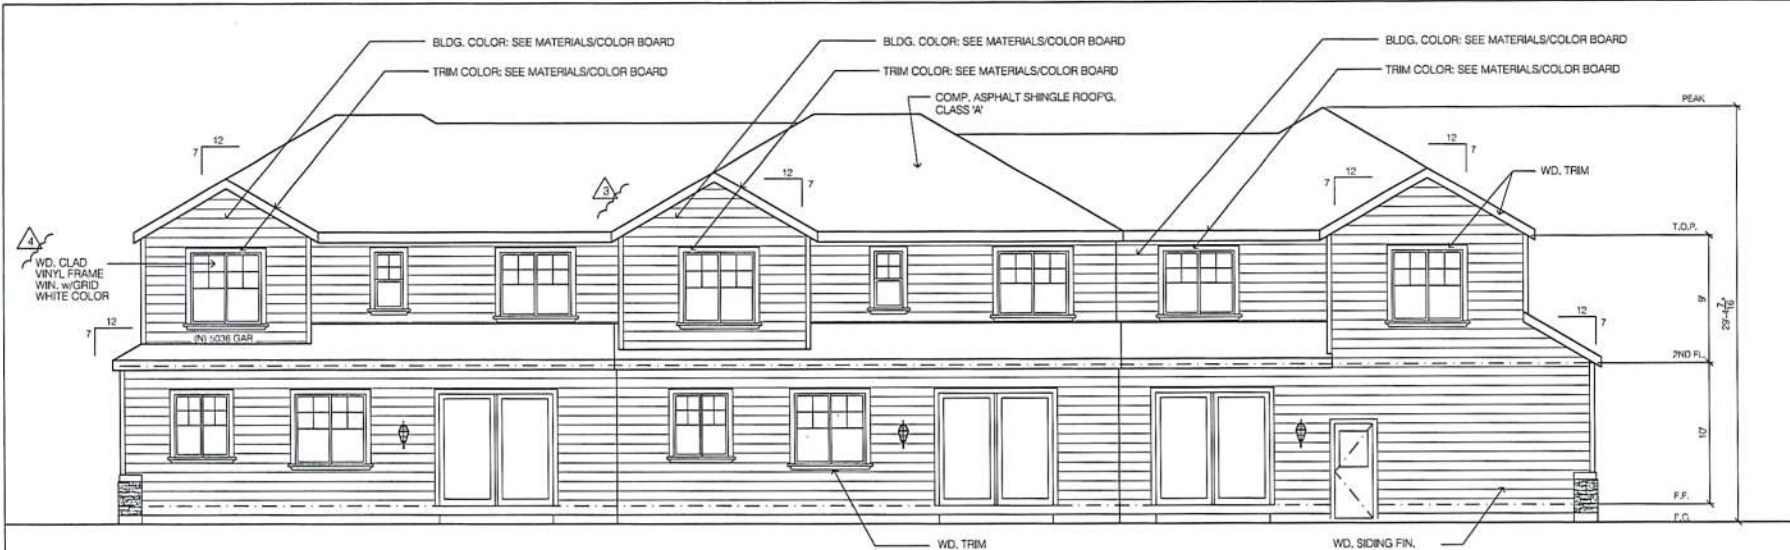

**NORTH ELEVATION**  
SCALE: 1/4" = 1'-0"



**WEST ELEVATION**  
SCALE: 1/8" = 1'-0"

NOTE:  
SEE MATERIALS / COLOR BOARD  
FOR DESIGNATED UNIT COLORS

REVISIONS	BY
2-18-17	DW
4-11-18	DW
6-25-18	DW


  
**David Wong**  
Design

USA Measurement Data  
San Jose, CA 95128  
408.959.4335

**YUAN 3 ATTACHED NEW SINGLE FAMILY HOUSES (PD)**  
895 S. SECOND STREET  
SAN JOSE, CA 95112

DATE: 1/7/17  
SCALE: AS SHOWN  
DRAWN BY: DW


**A-8**

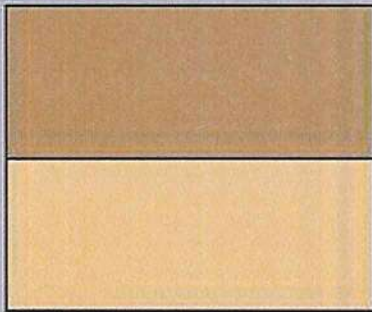

UNIT 1

BUILDING COLOR  
KELLY MOORE MULLLED CIDER


TRIM COLOR  
KELLY MOORE WOVEN NAVAJO

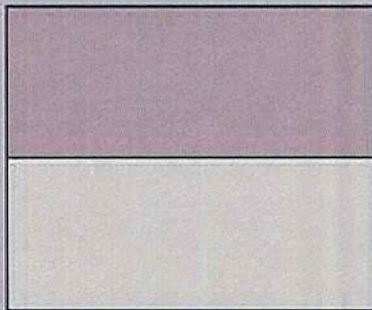

UNIT 2

BUILDING COLOR  
KELLY MOORE GOOSEBILL


TRIM COLOR  
KELLY MOORE WOODSTER SMOKE

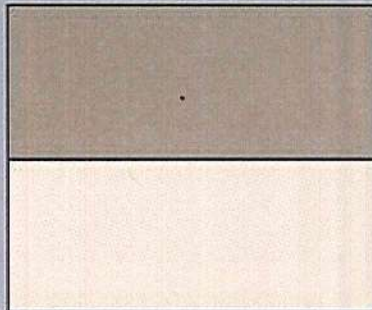

UNIT 3

BUILDING COLOR  
KELLY MOORE EAGLE'S MEADOW

TRIM COLOR  
KELLY MOORE PERSIAN FLATBREAD

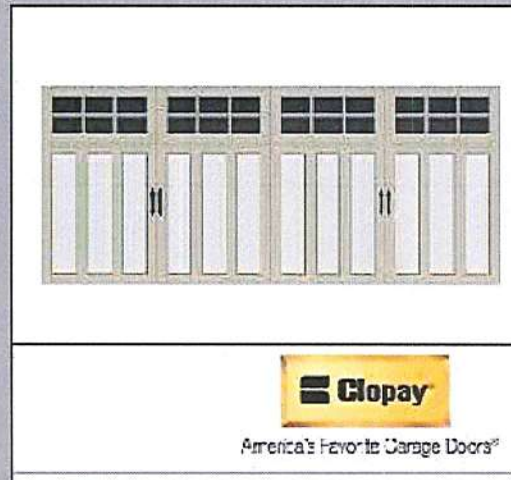

GARAGE DOOR  
TRIM COLOR PER INDIVIDUAL UNIT TRIM COLOR



4 WD. GLAD VINYL FRAME WINDOW




Timberline Ultra HD - Weathered Wood

COMP. ASPHALT SHINGLE ROOF



Veneersone  
Stacked Stone Vlla

STONE VENEER

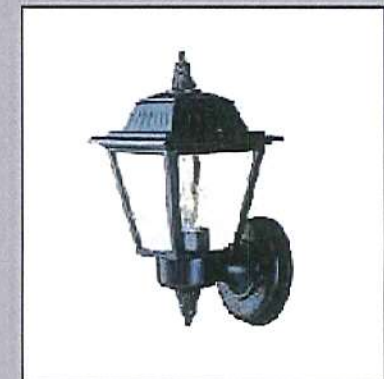

ENTRY LIGHT

## MATERIALS AND COLOR BOARD